
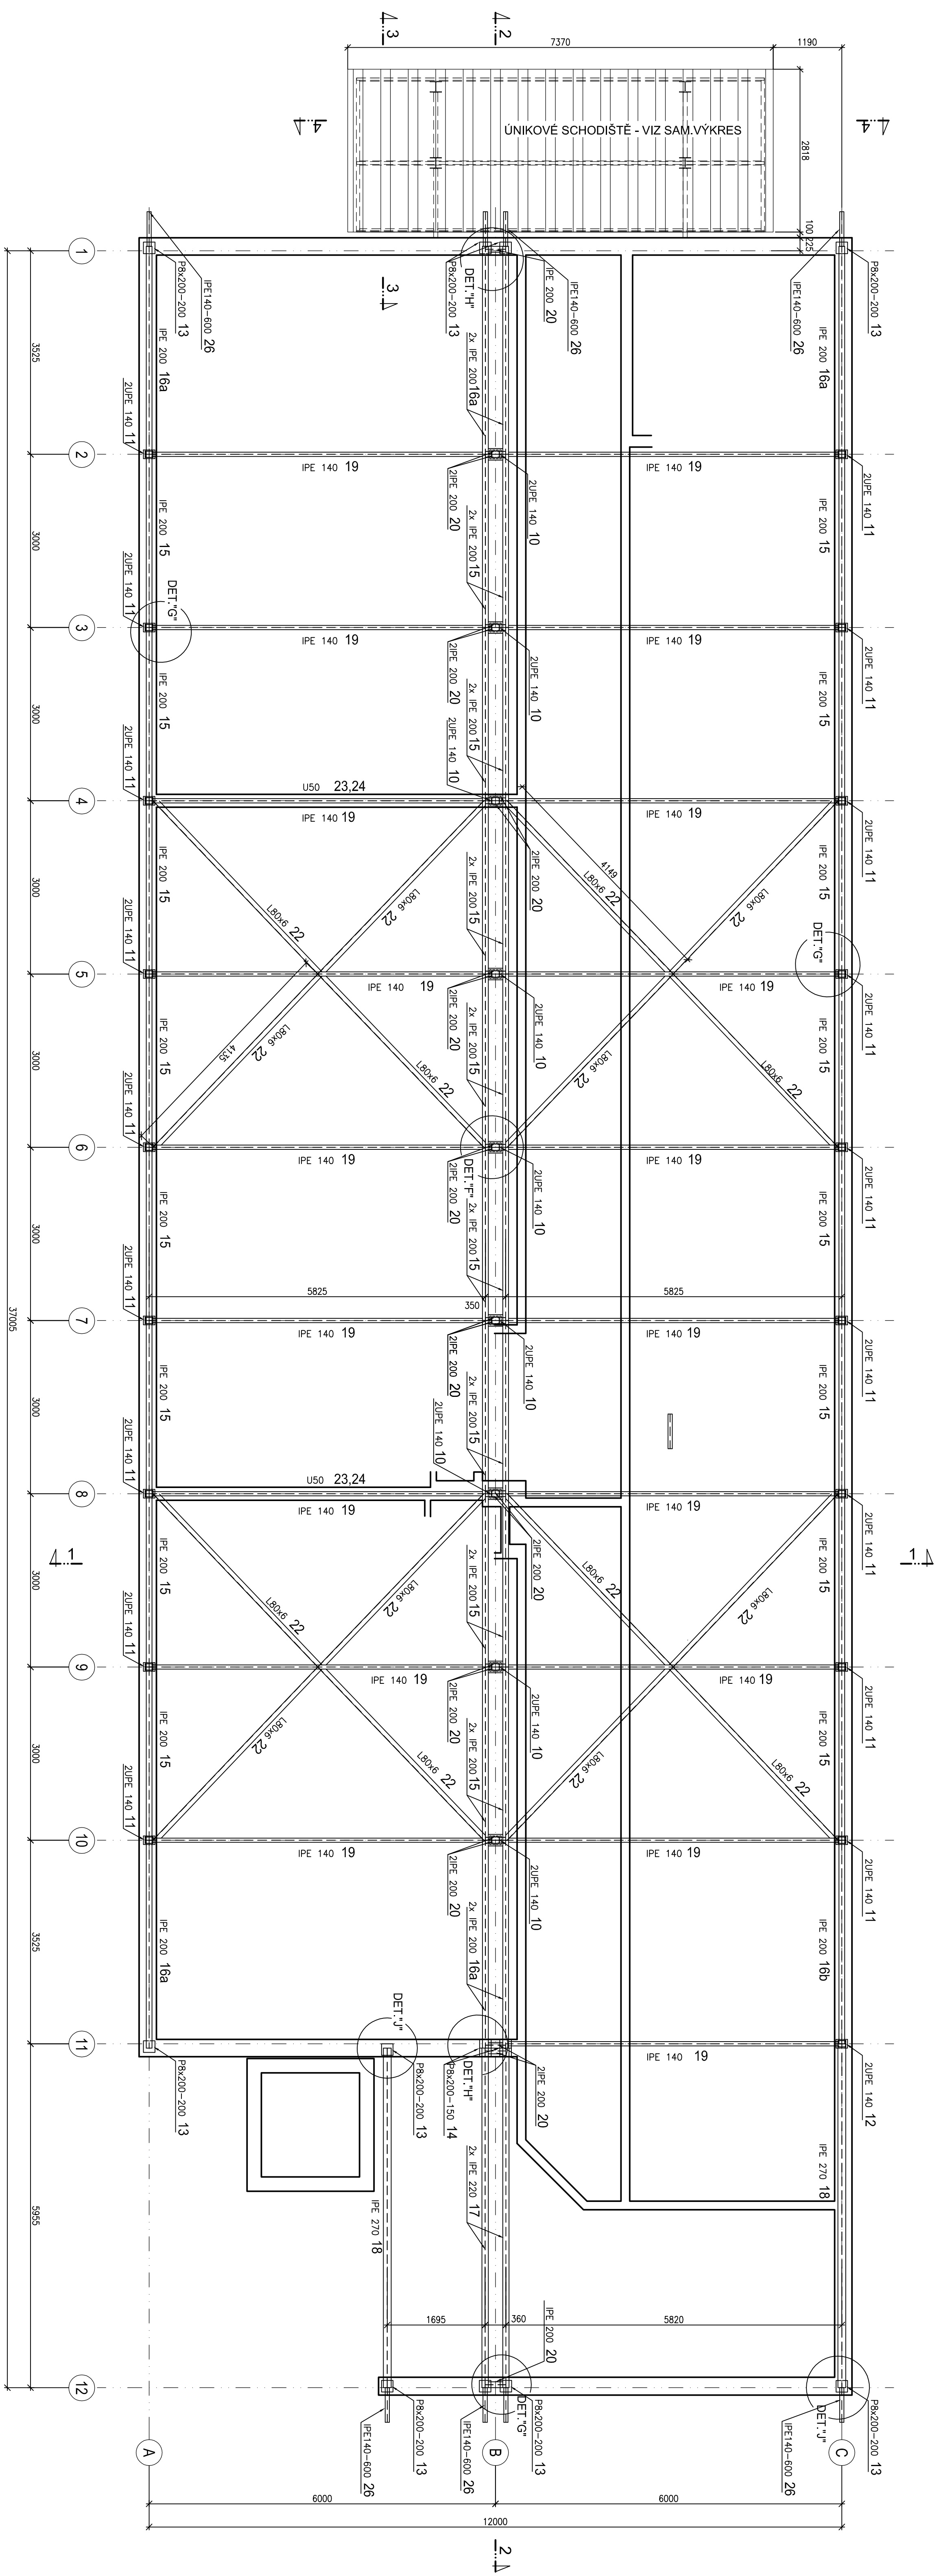
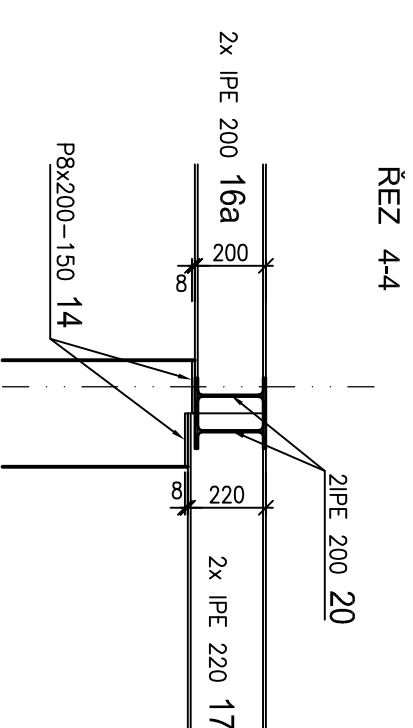
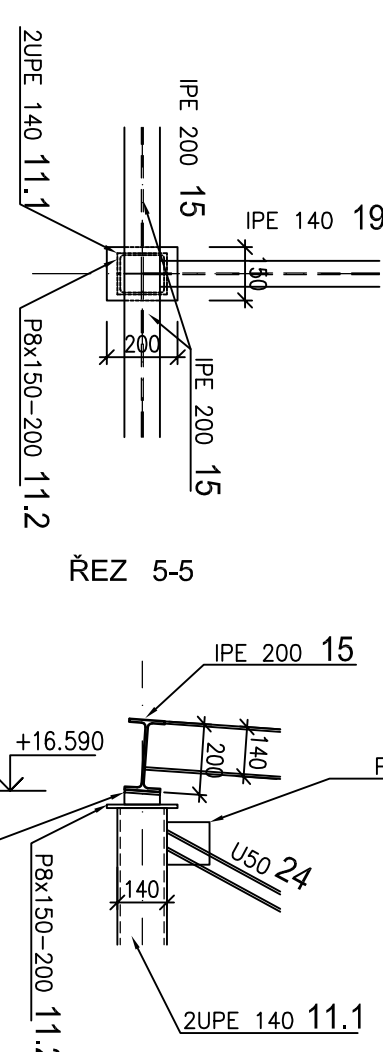
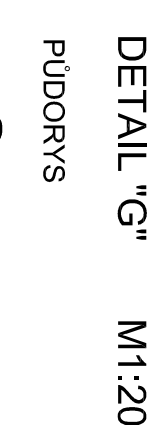
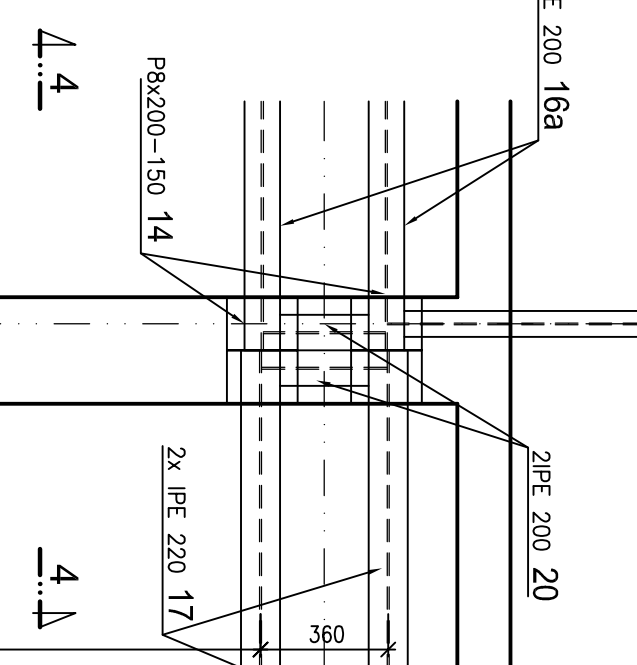
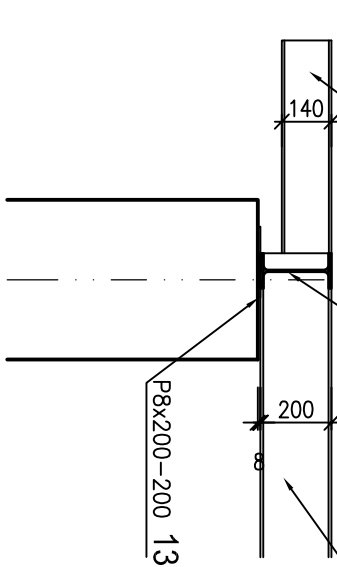
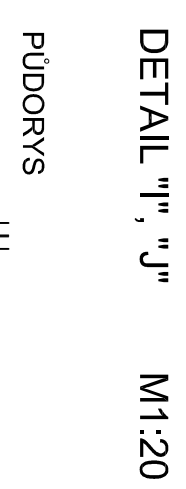
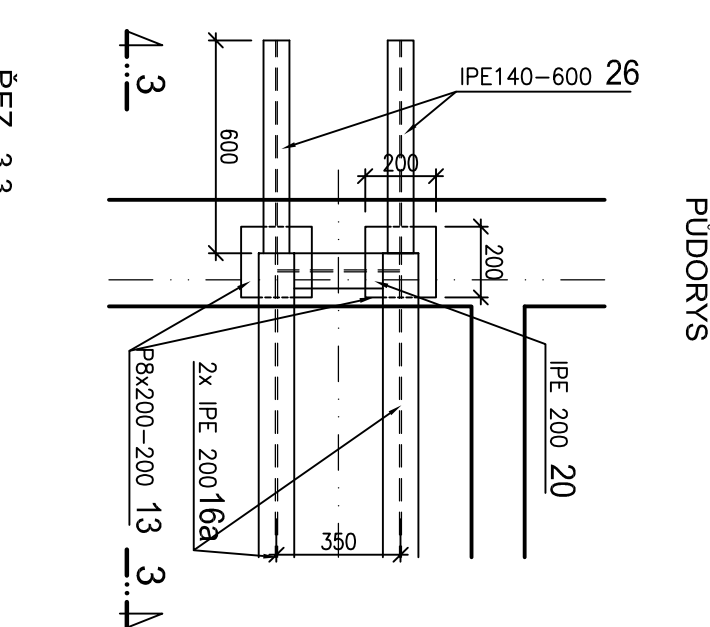
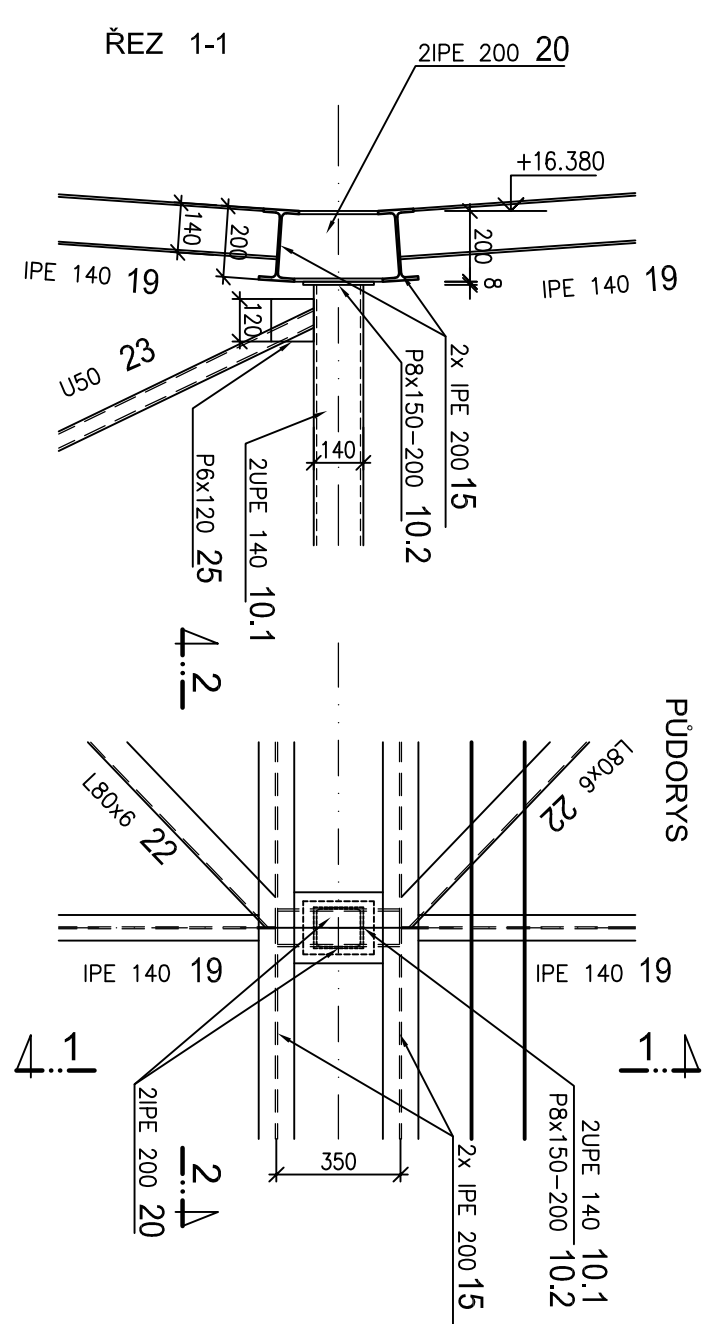
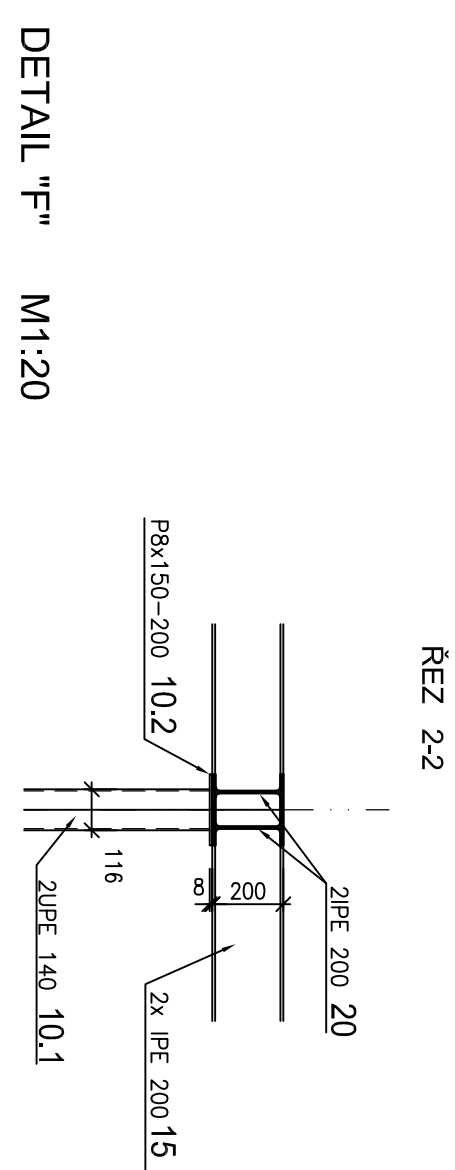


STŘECHA M1:50

PŮDORYS

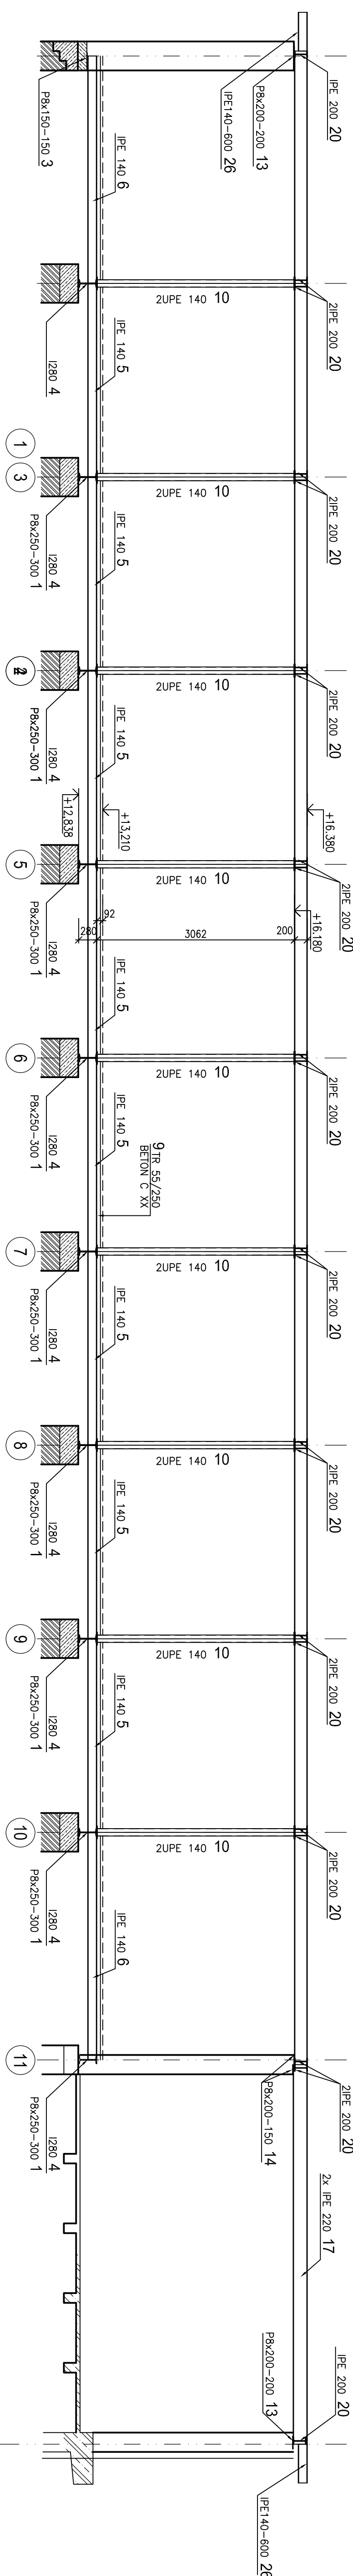

PODÉLNÝ ŘEZ 2-2 M1:50

 $\pm 0,000 = 260,830 \text{ mm (Bvp)}$ [illegible]