



Řez 4-4 CHARACTERISTICKÝ PODÉVNÝ ŘEZ

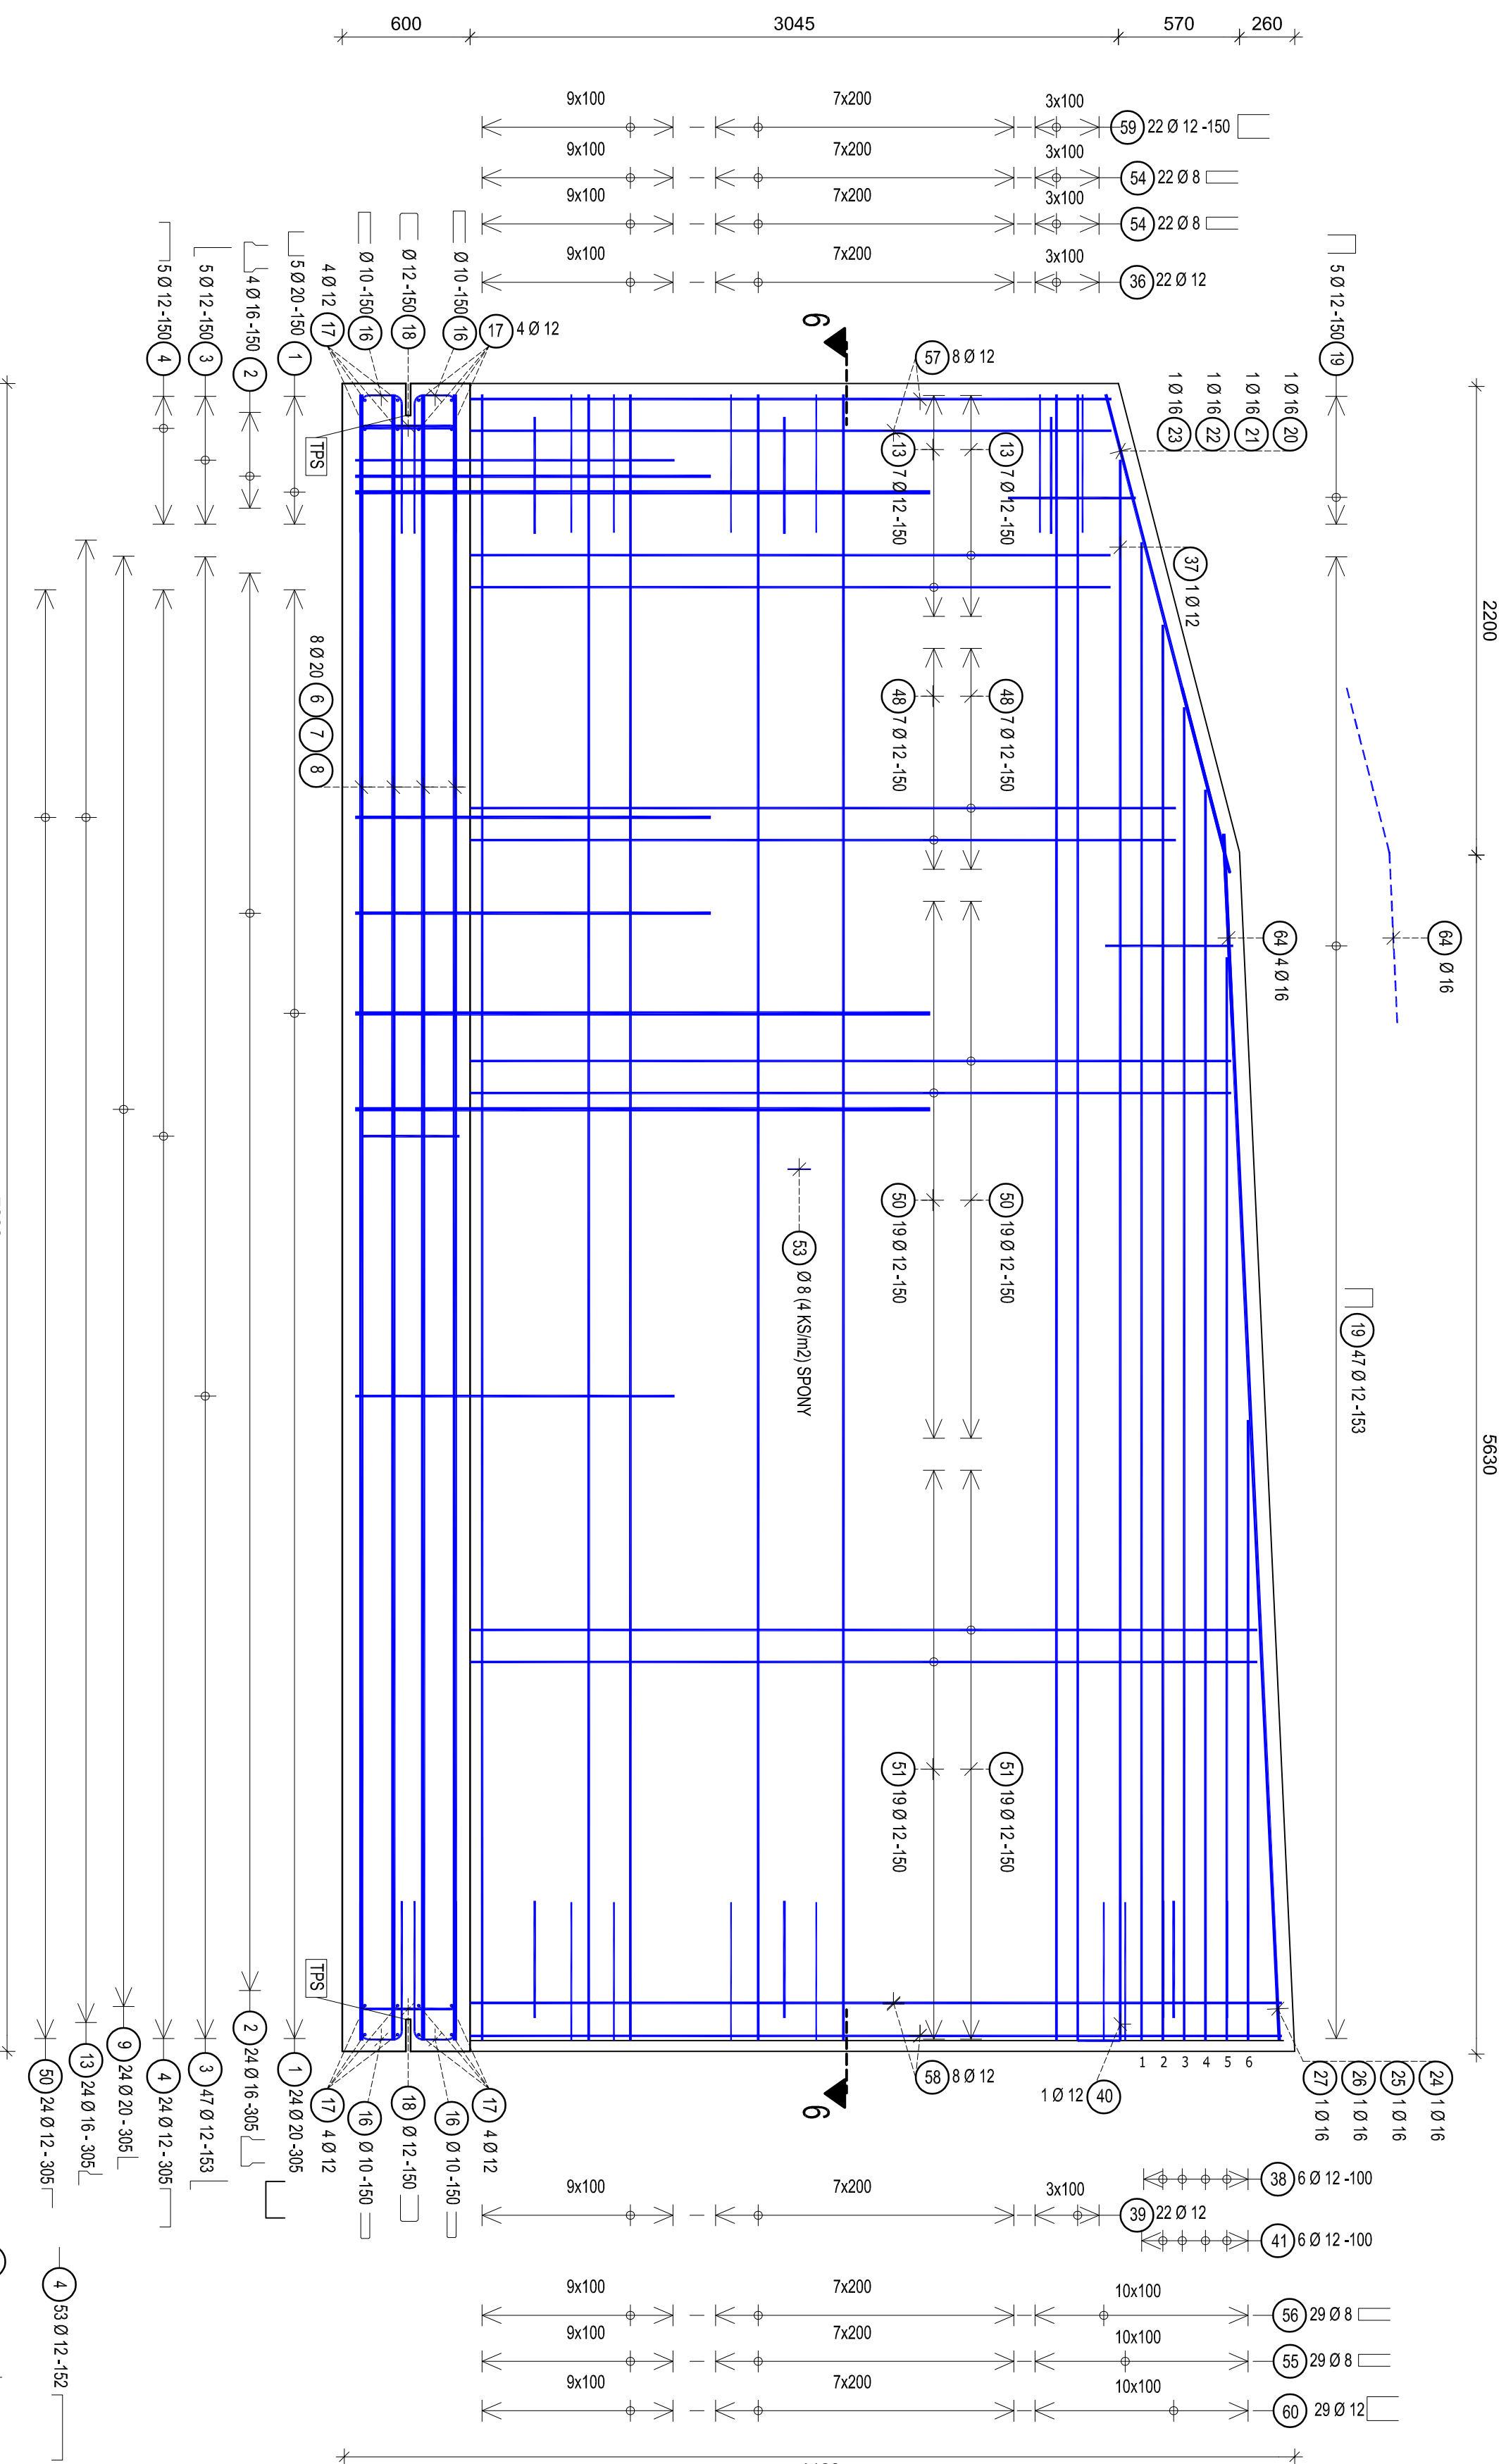


Řez 5-5 CHARACTERISTICKÝ PODÉVNÝ ŘEZ

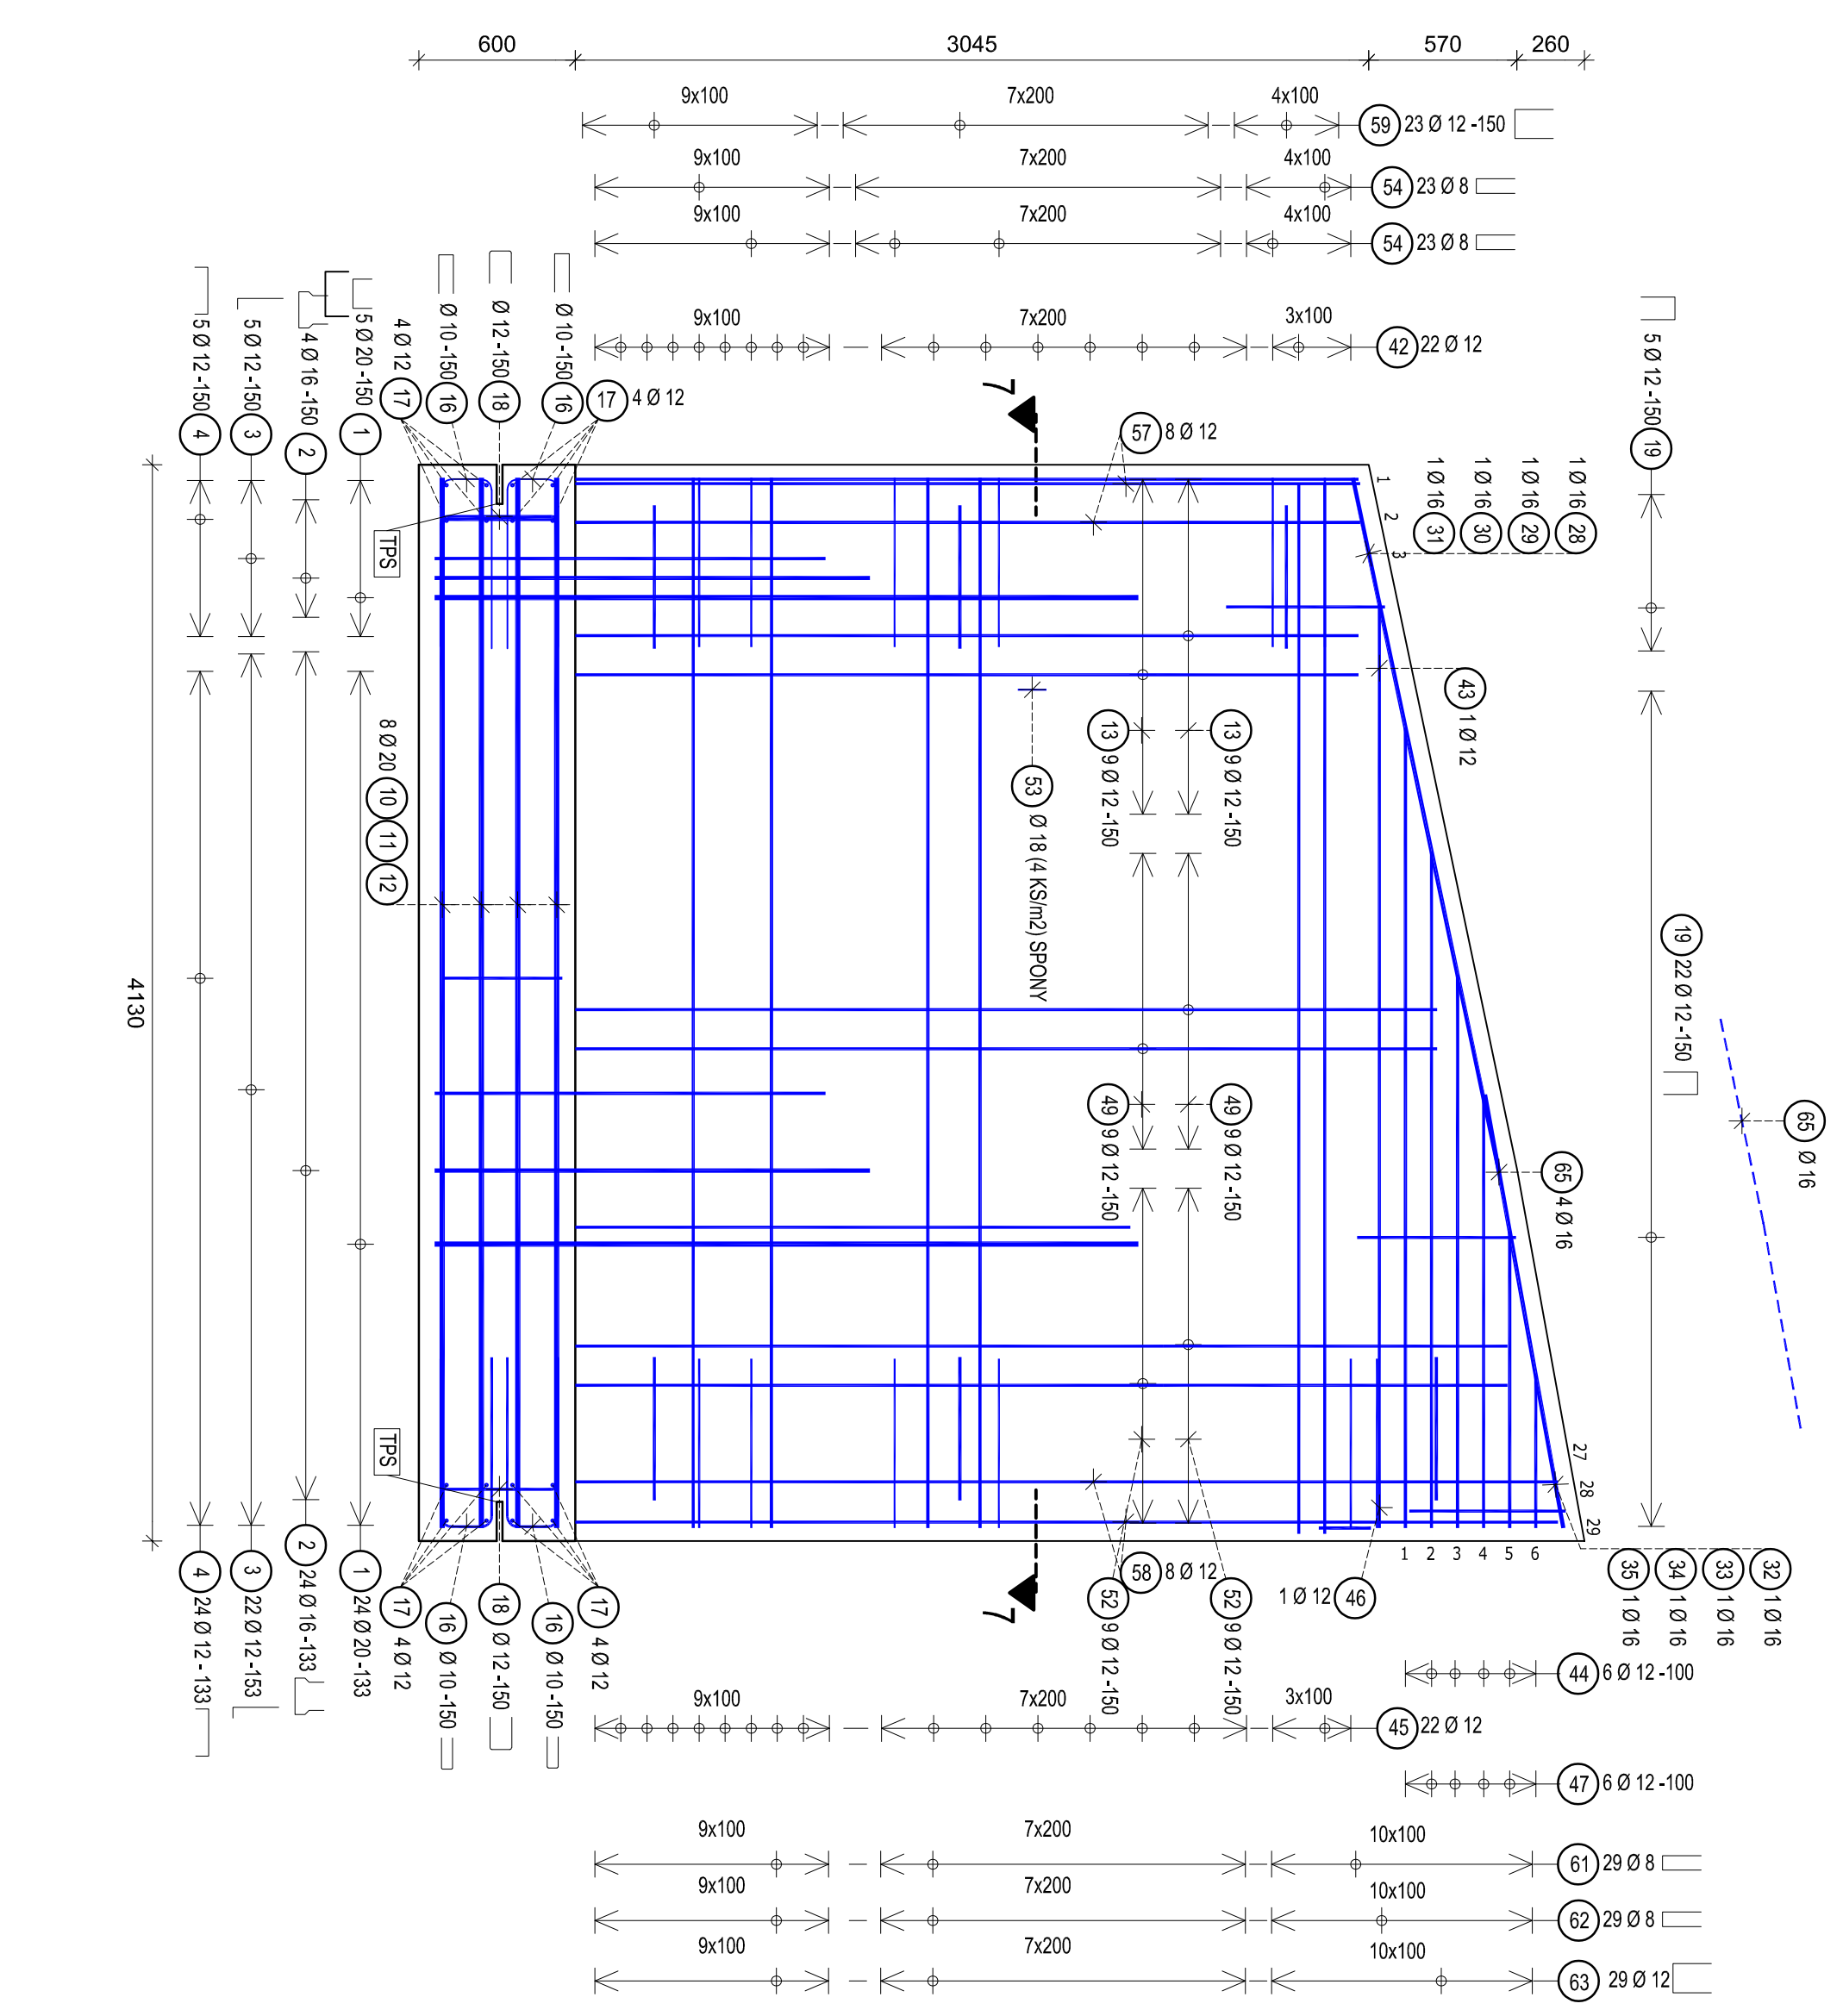


Řez 6-6 CHARACTERISTICKÝ ŘEZ STĚNOU




Řez 1-1 CHARACTERISTICKÝ PŘÍČNÝ ŘEZ

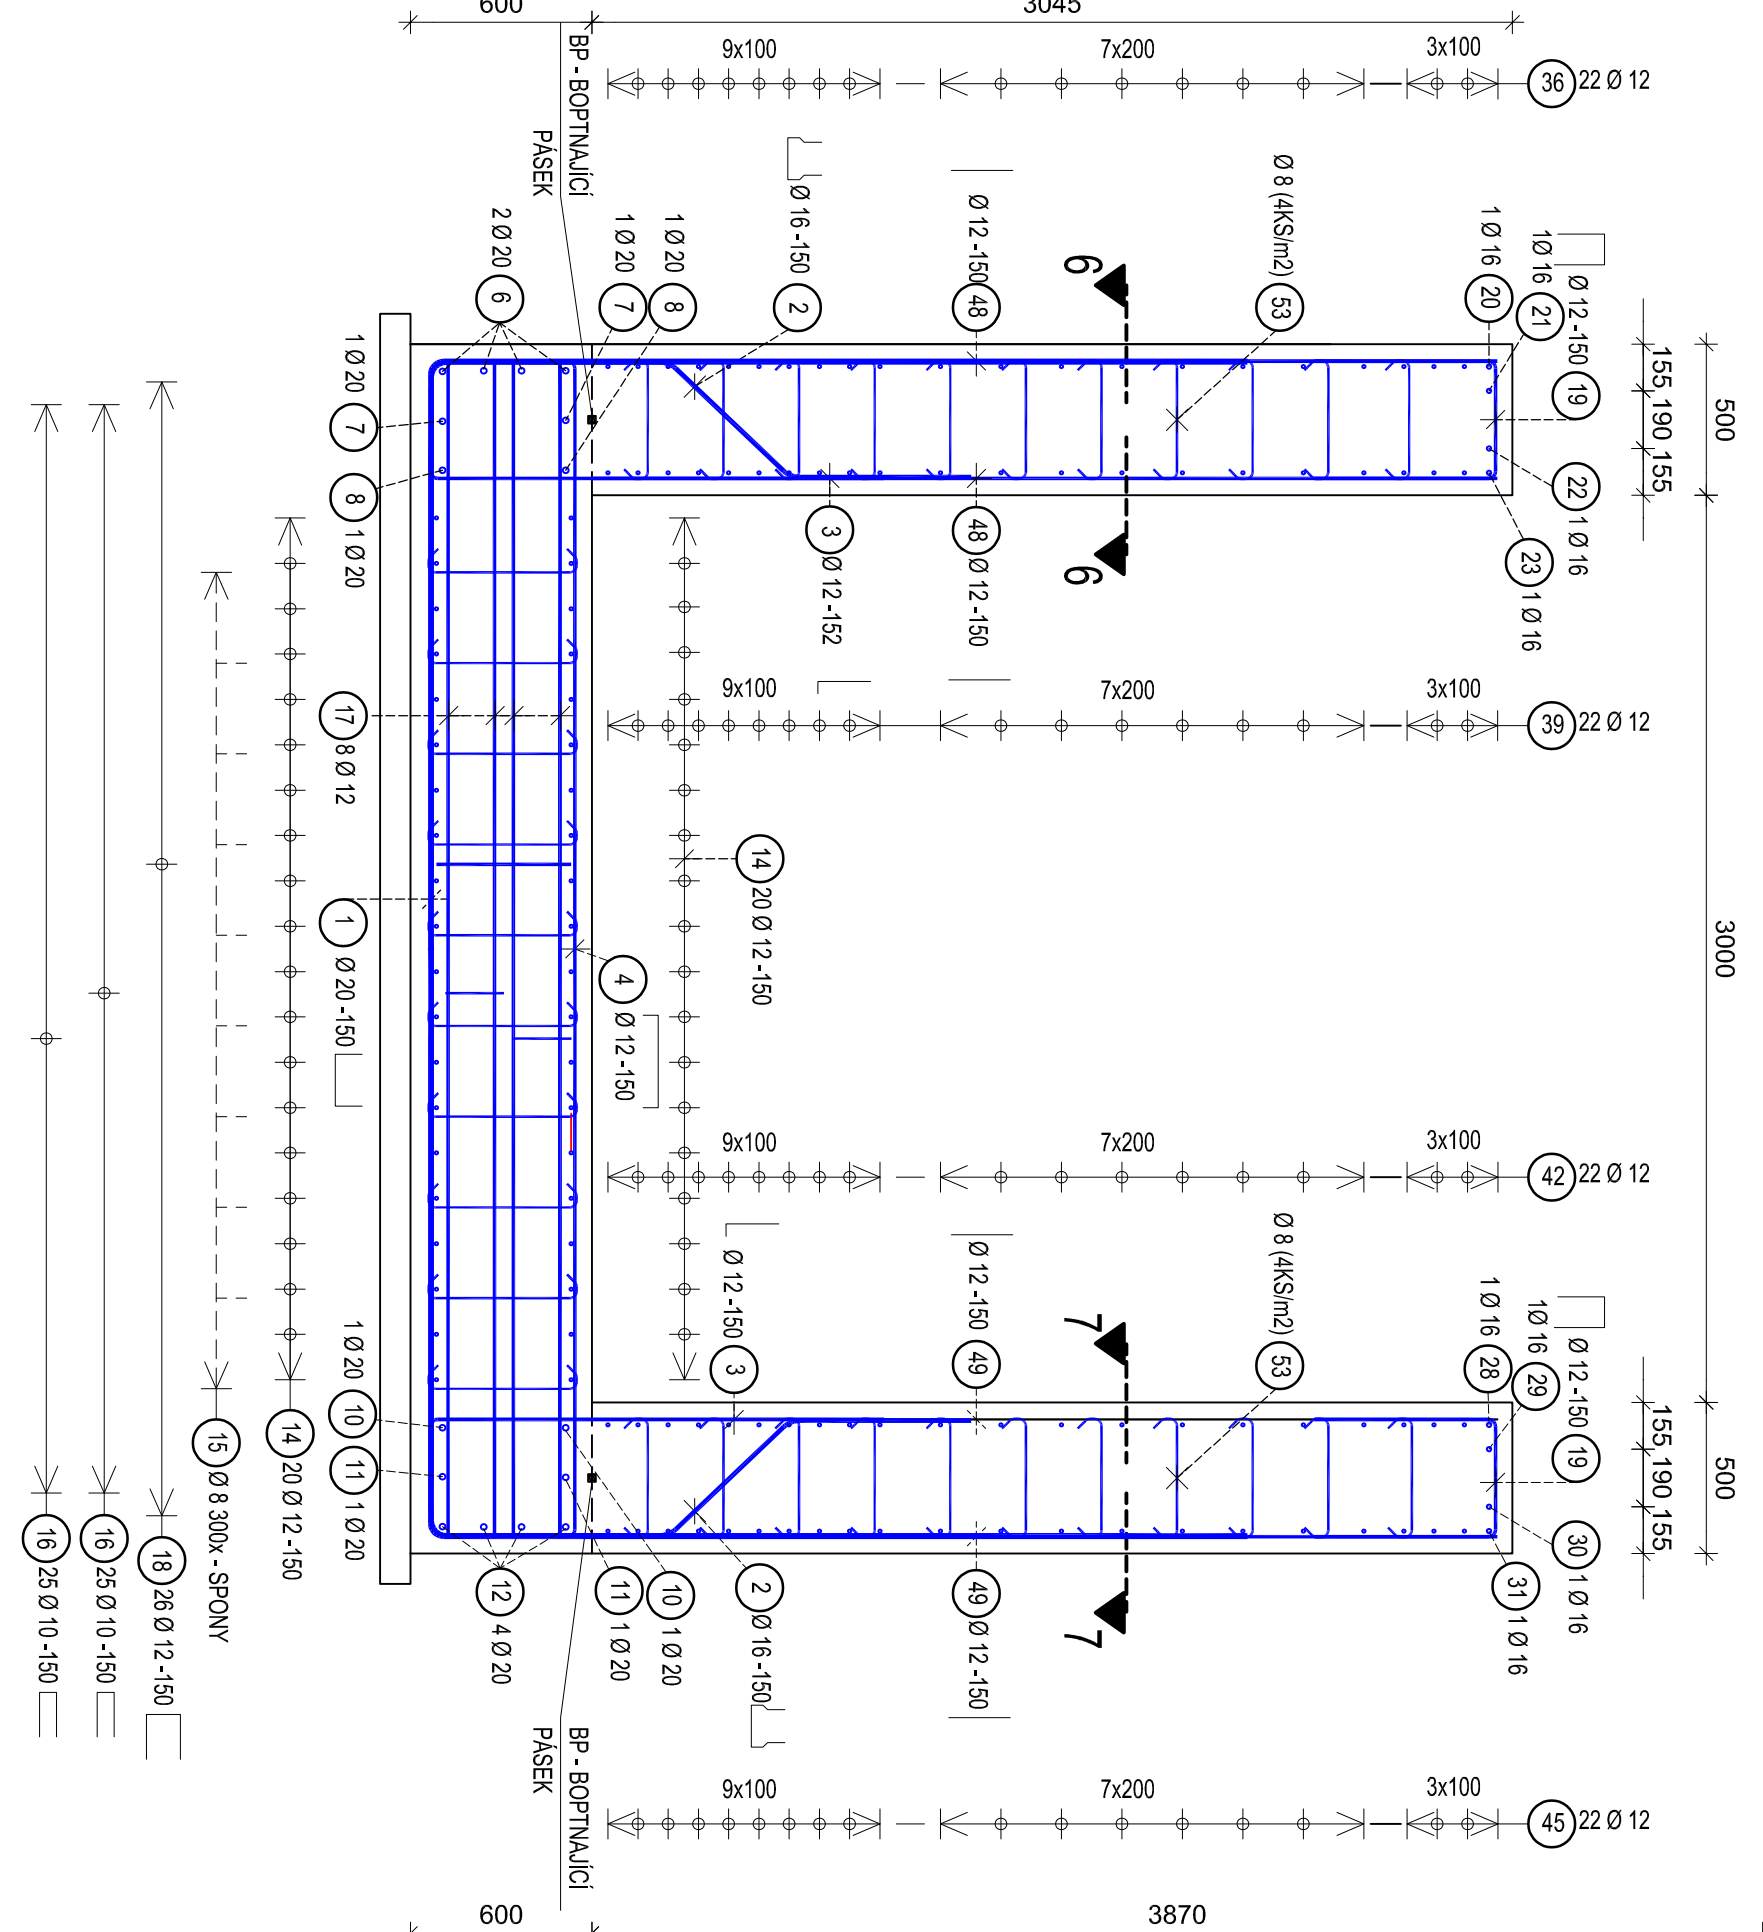

Řez 2-2 CHARACTERISTICKÝ PŘÍČNÝ ŘEZ

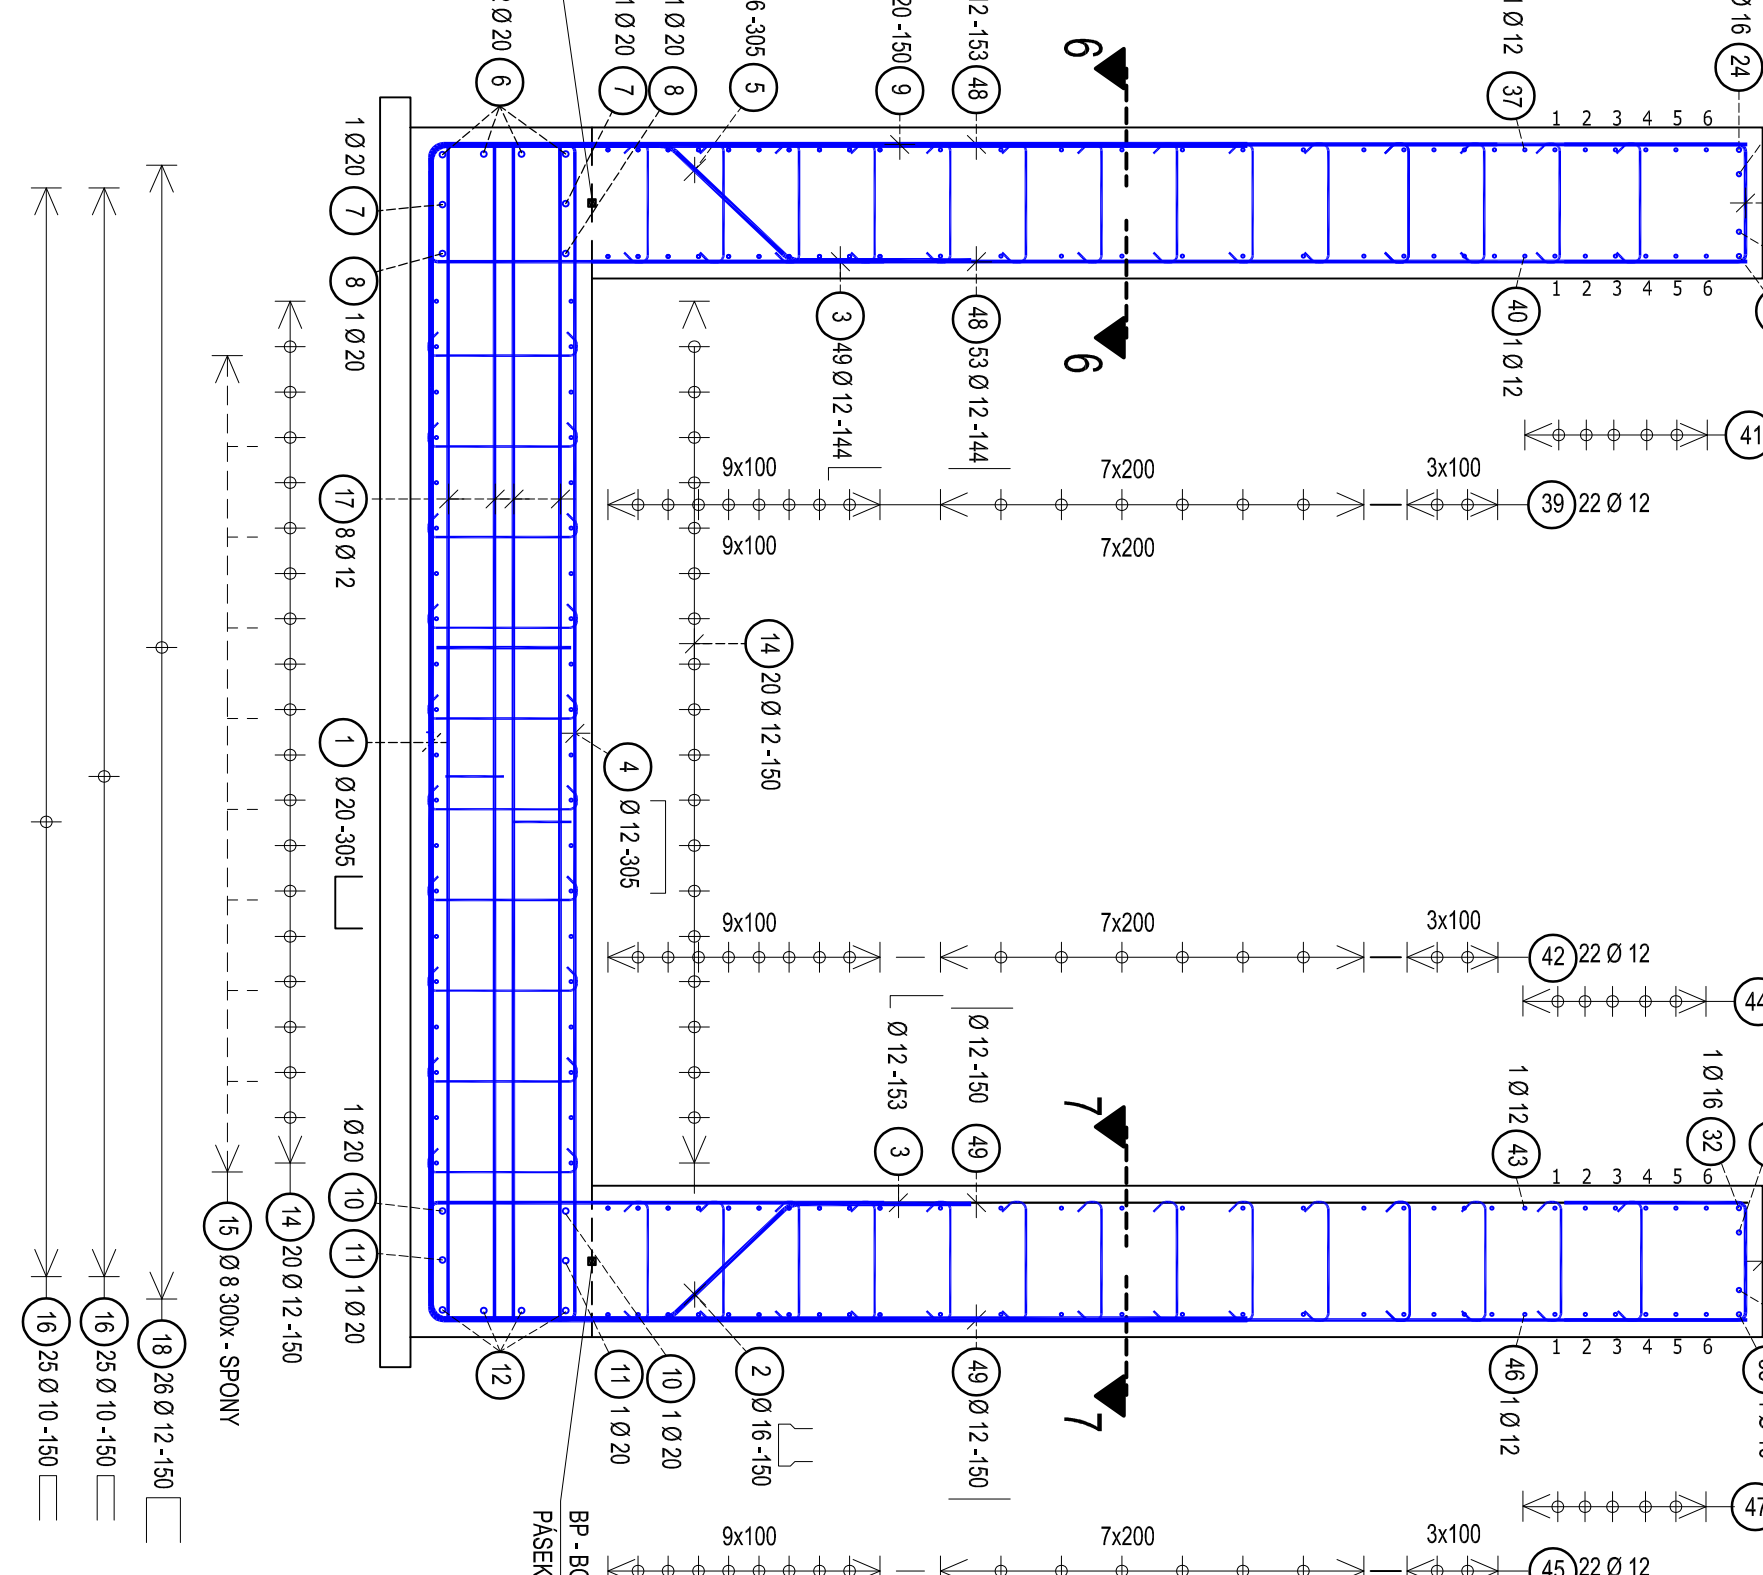

Řez 7-7 CHARACTERISTICKÝ ŘEZ STĚNOU

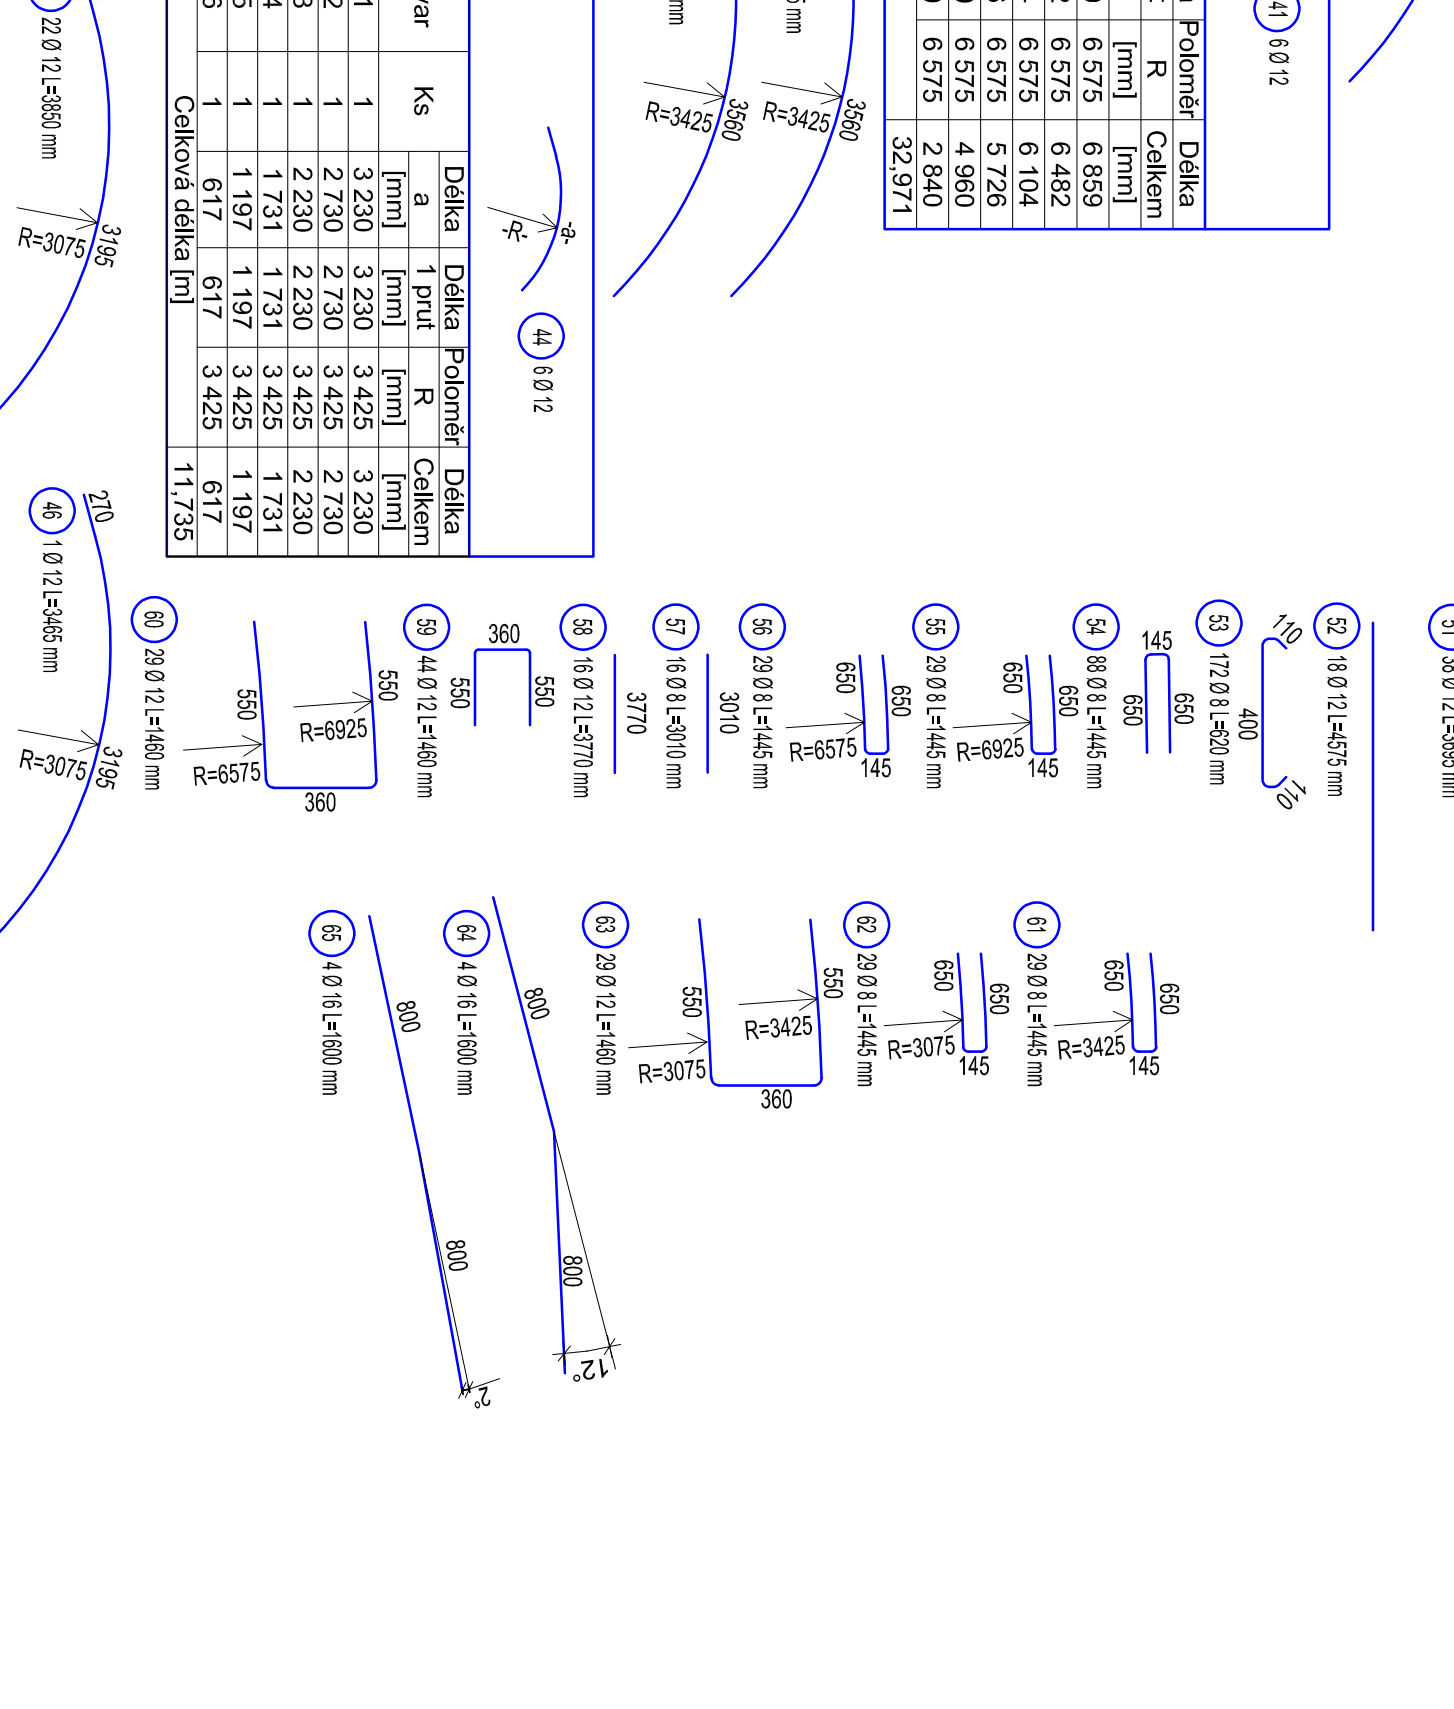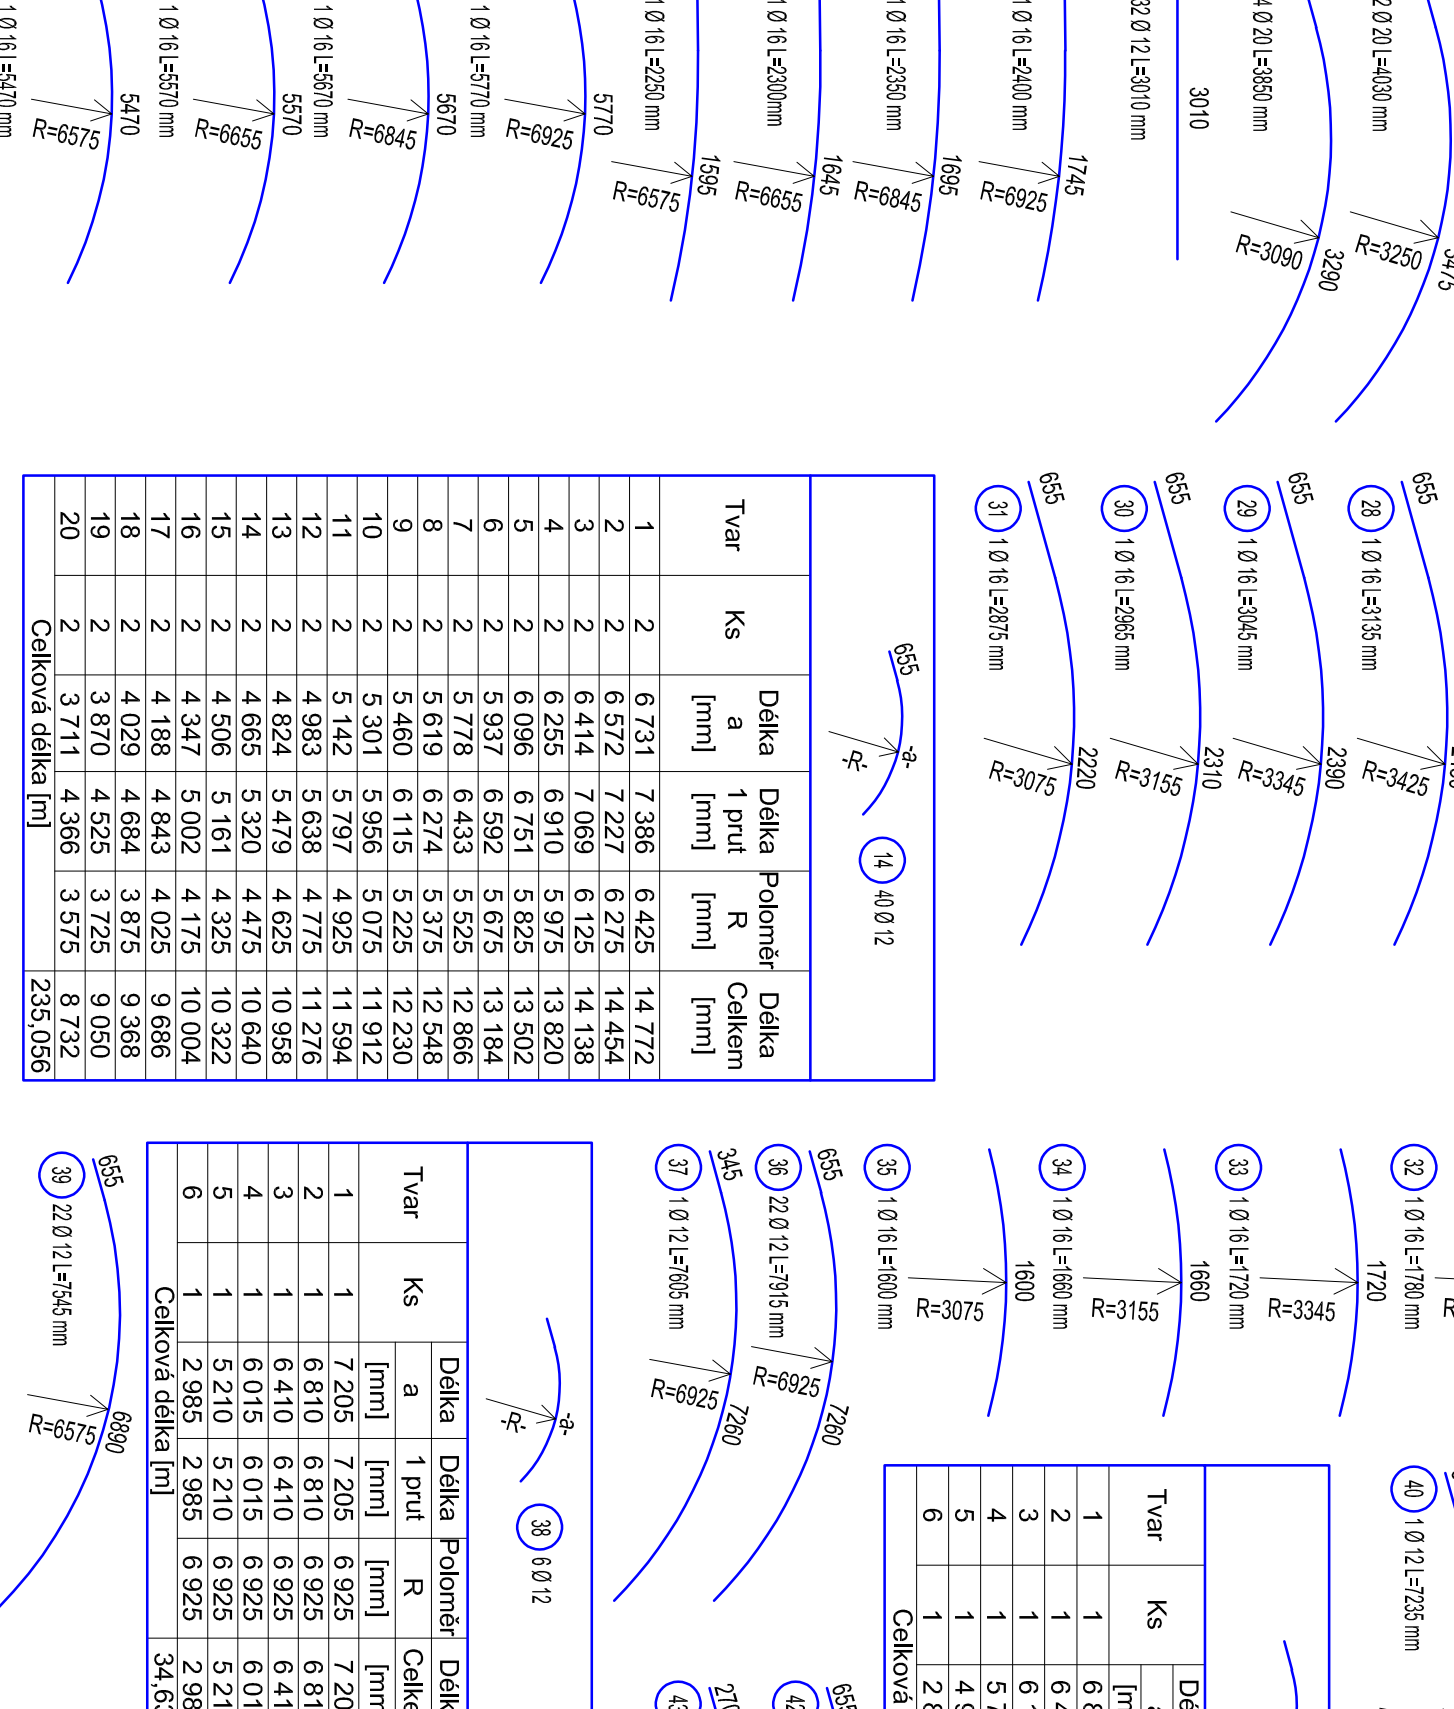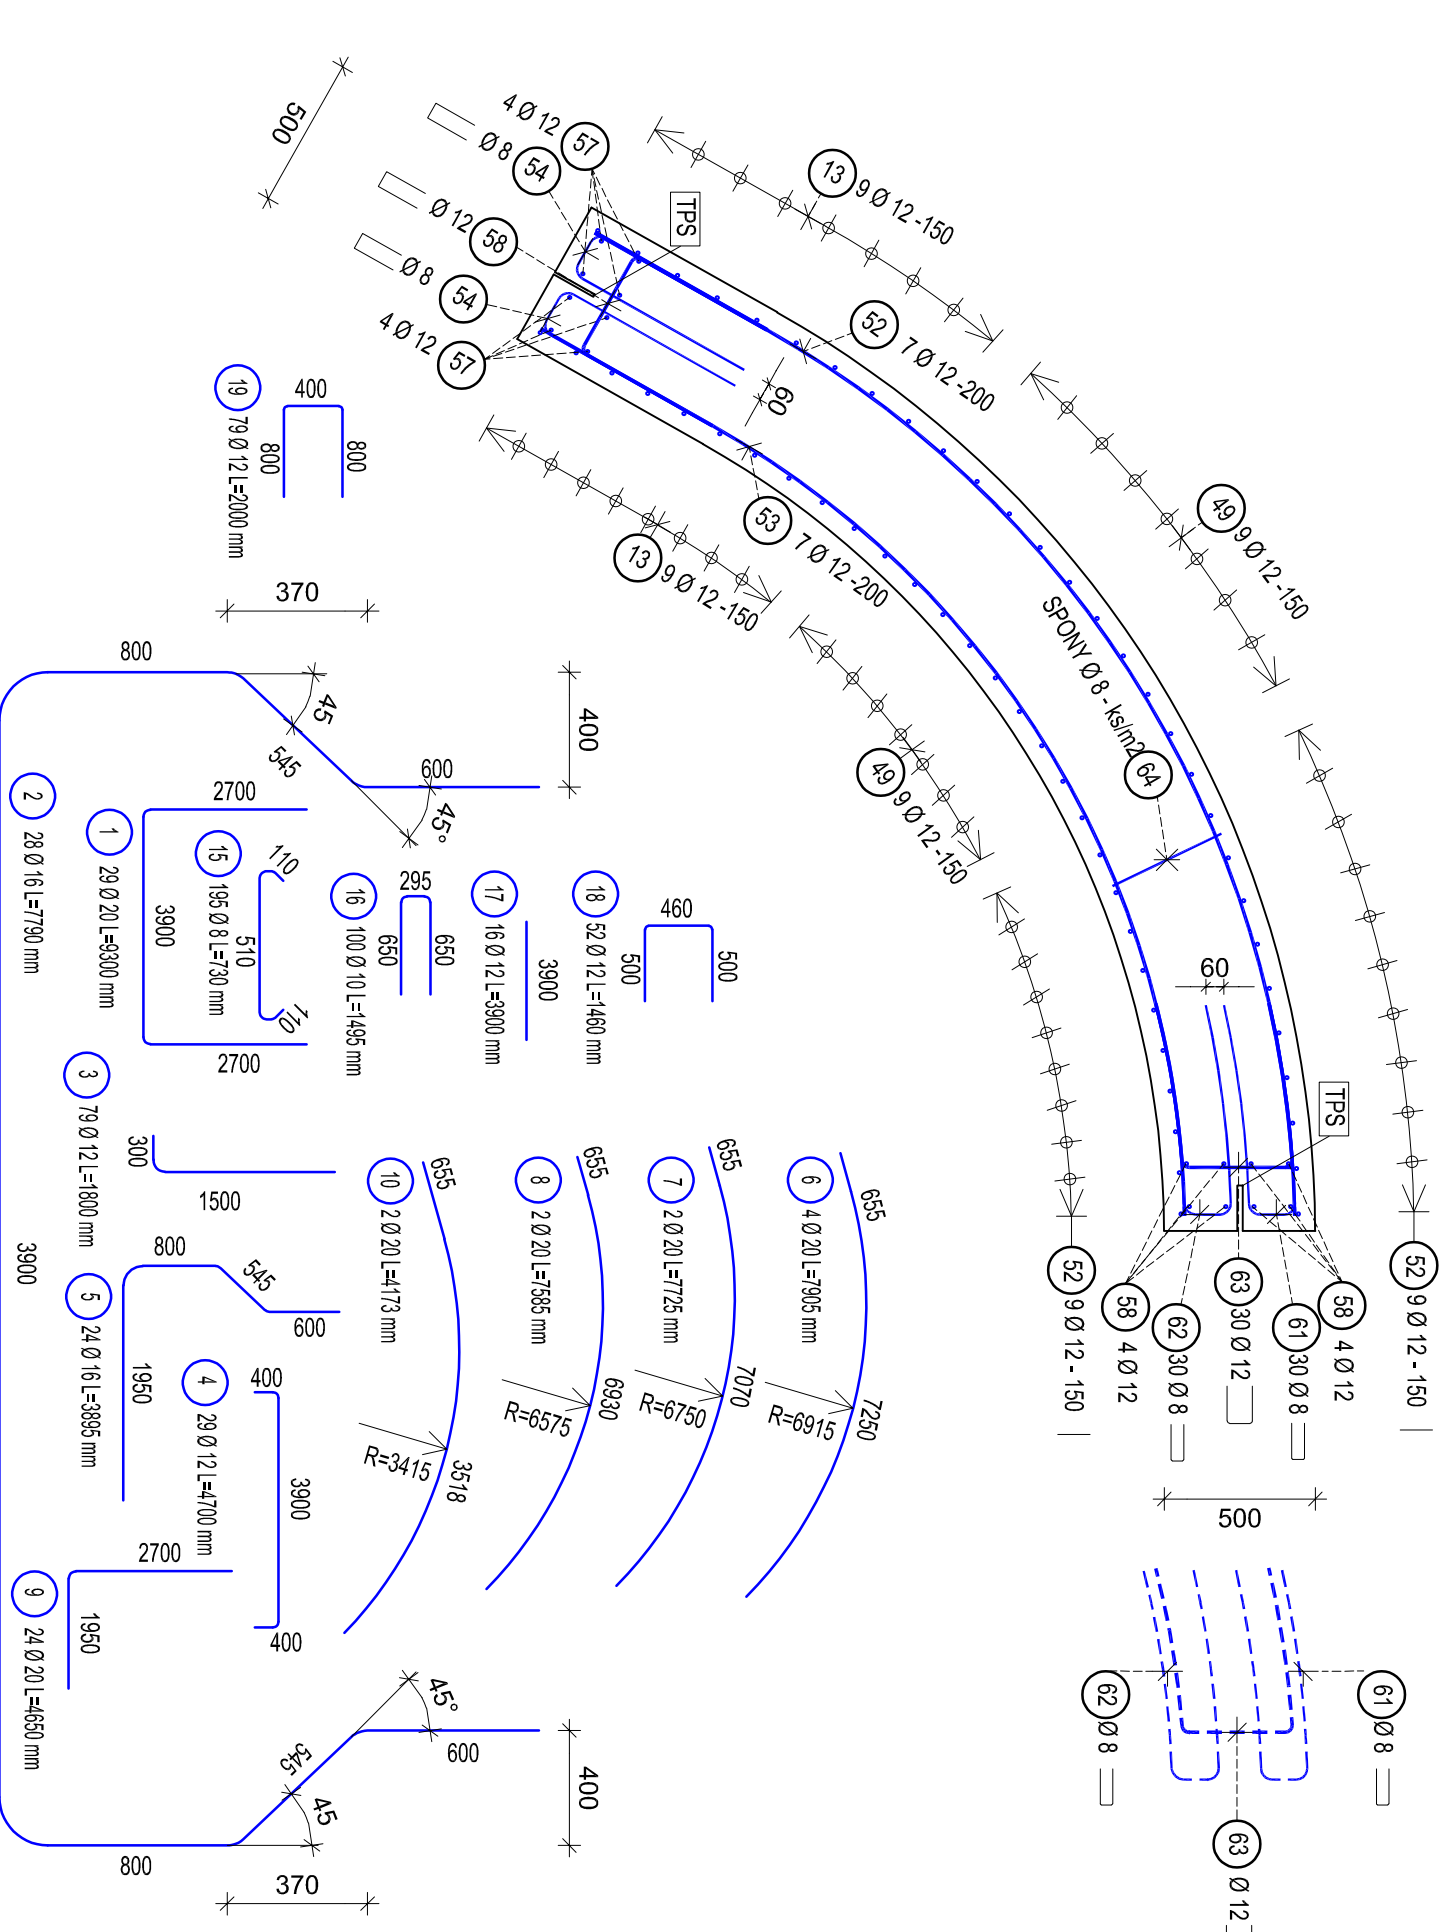

PRŮTY PODLE PROFILŮ		SPECIFIKACE		CELKOVÁ HMOTNOST	
