




UACE STAVBY - SO 01 rozdělovací objekt, rozdělovací práh a ochranná hráz M 1:500

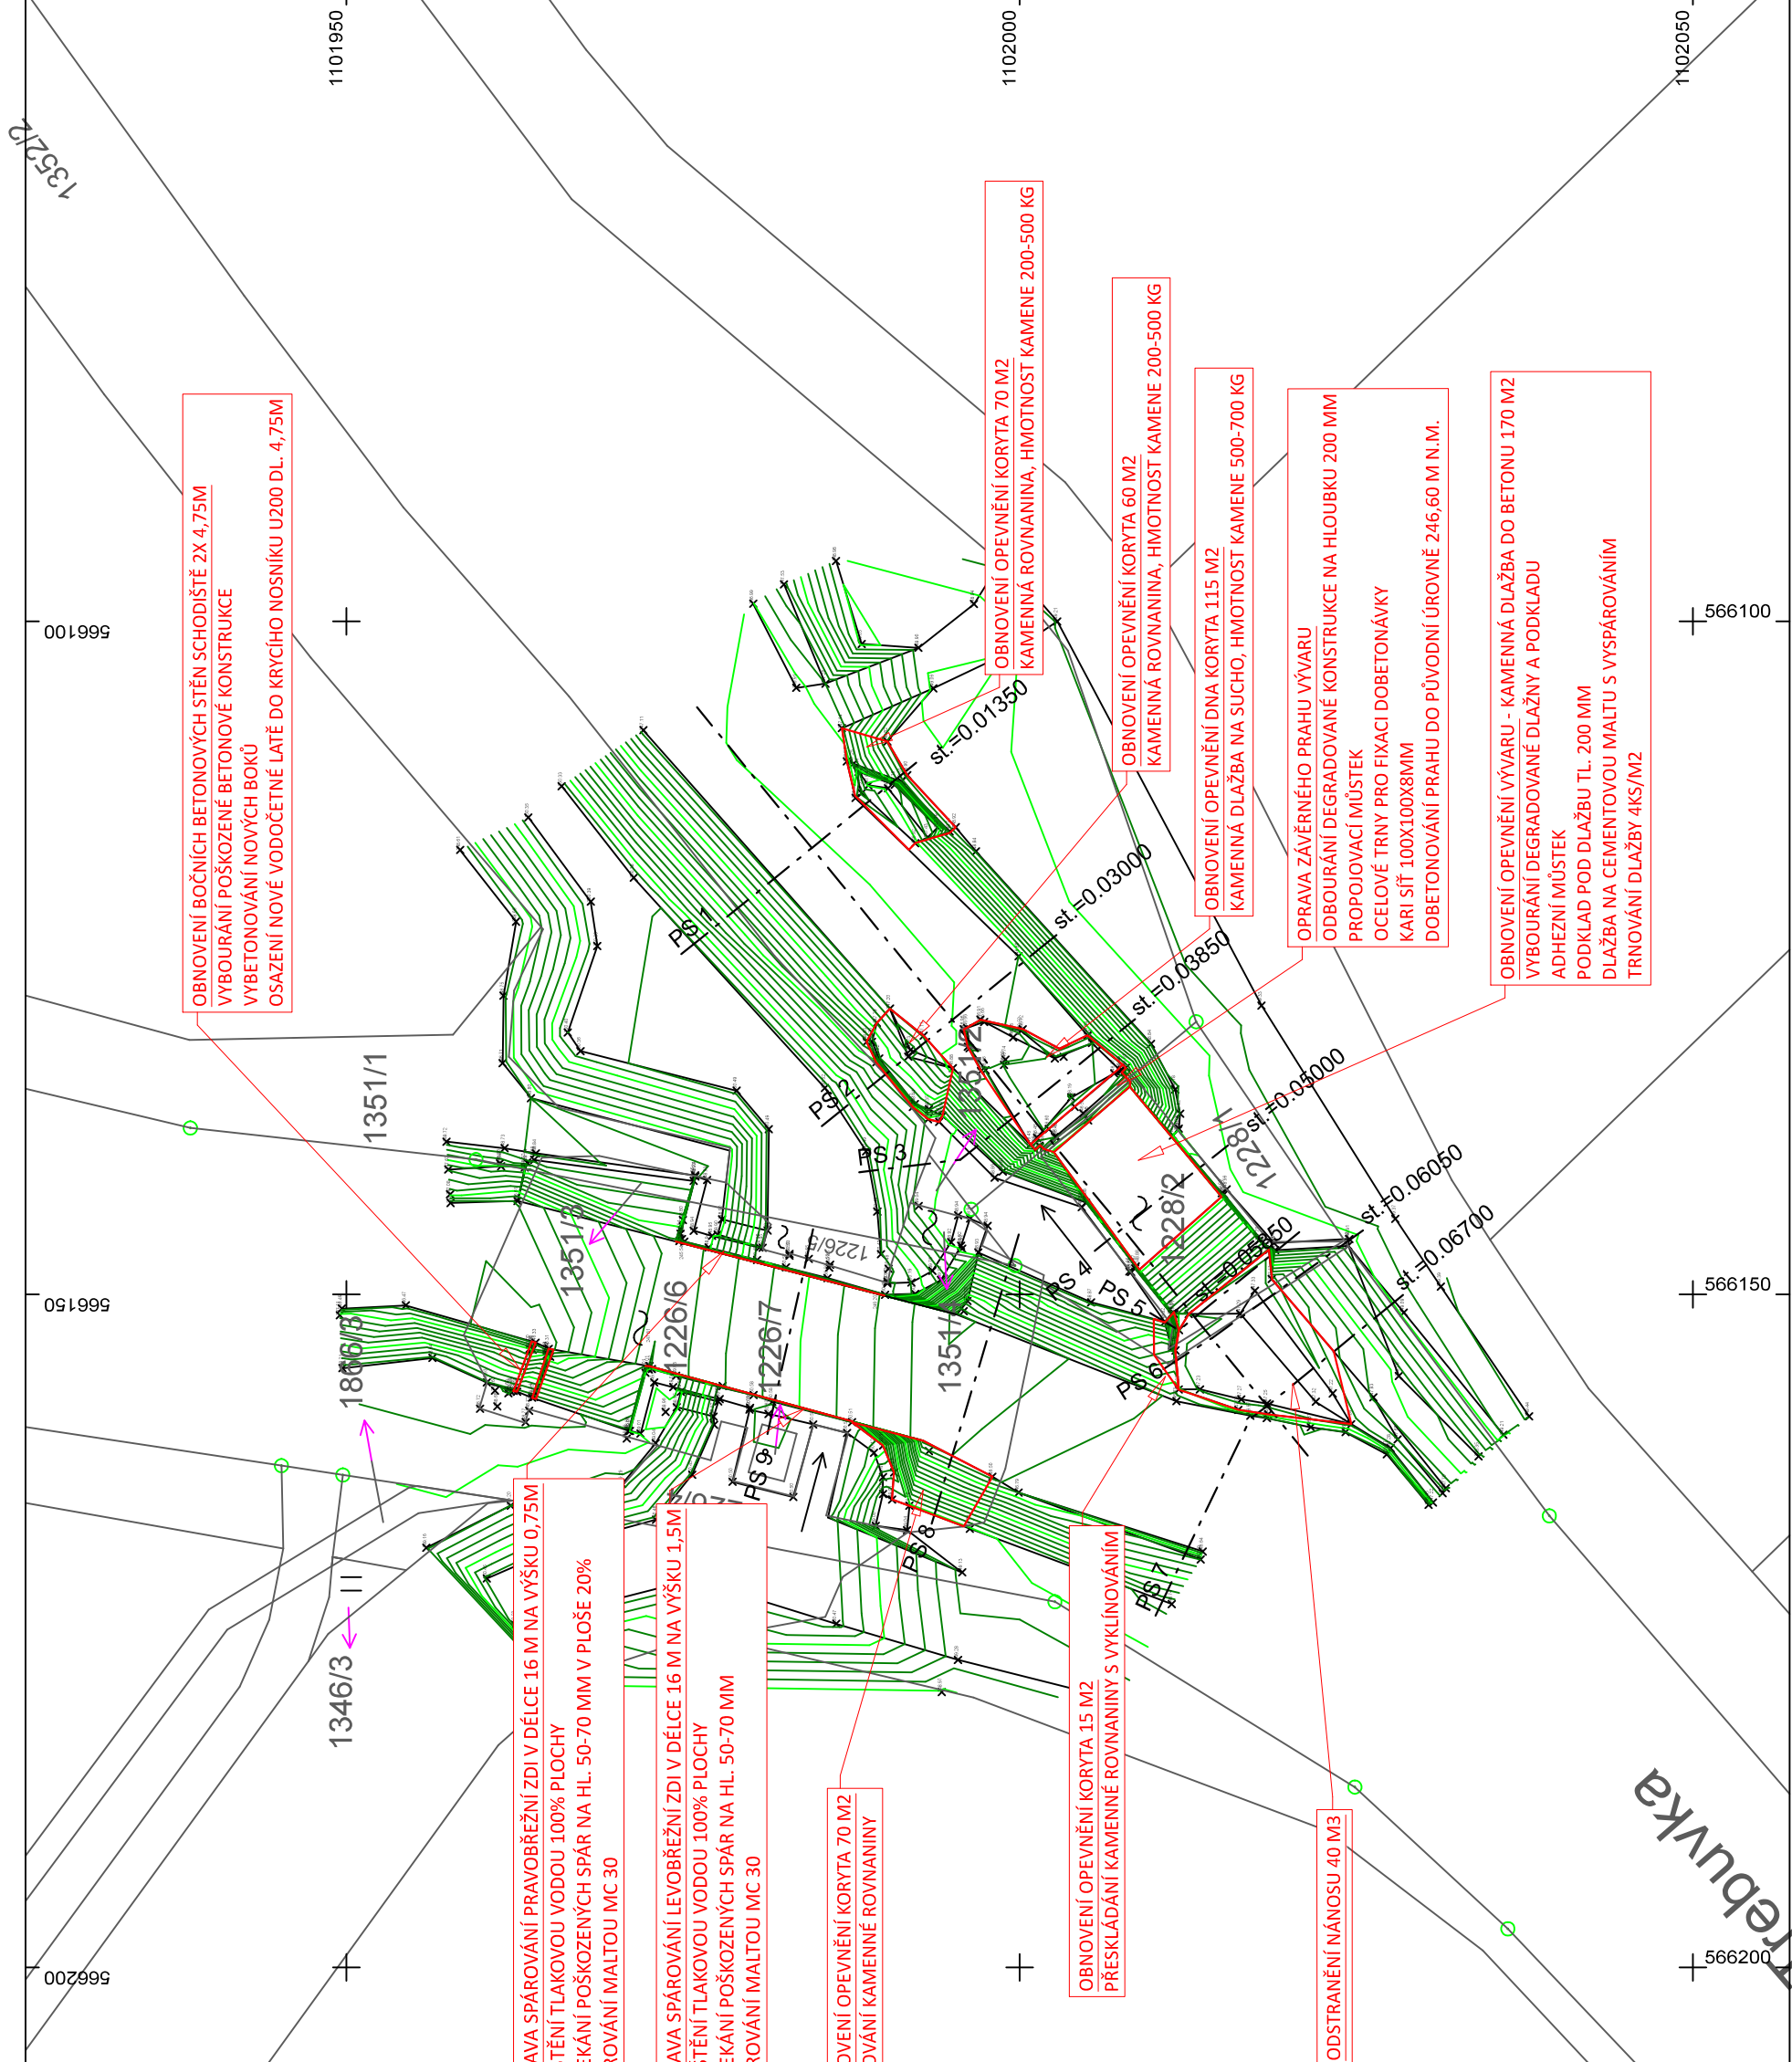


Podélný řez rozdělovacím prahem M 1:100

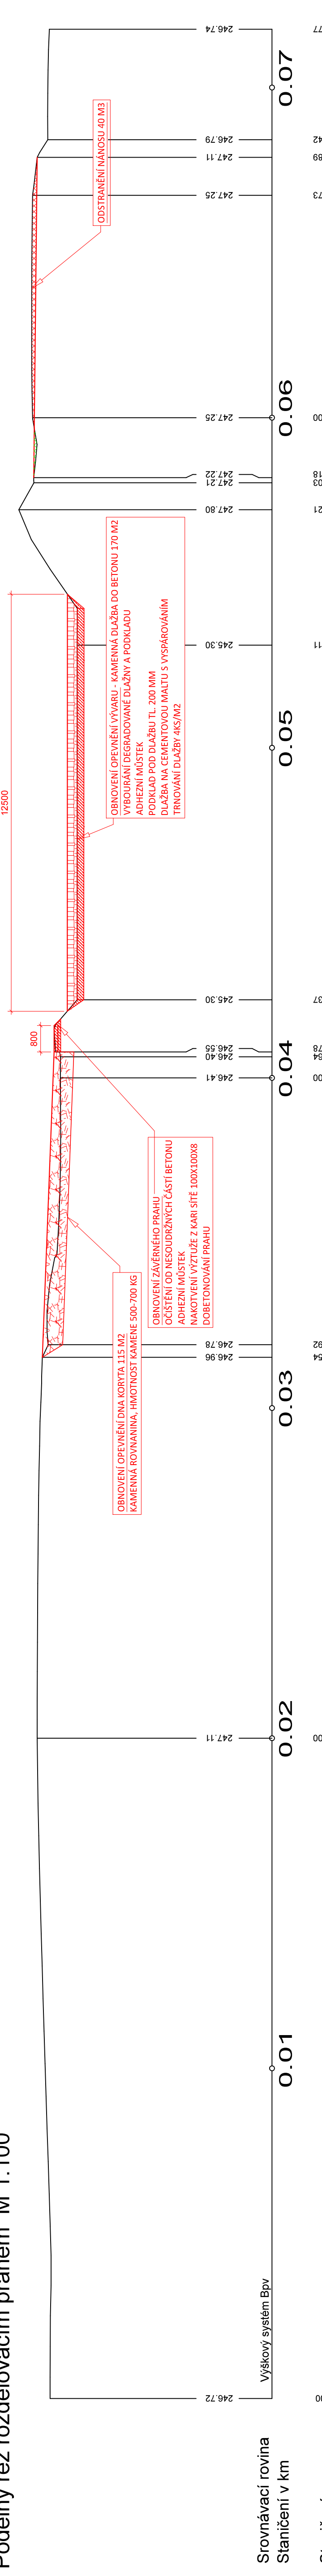


## PS 1 ř.km 0.013500 M 1:200

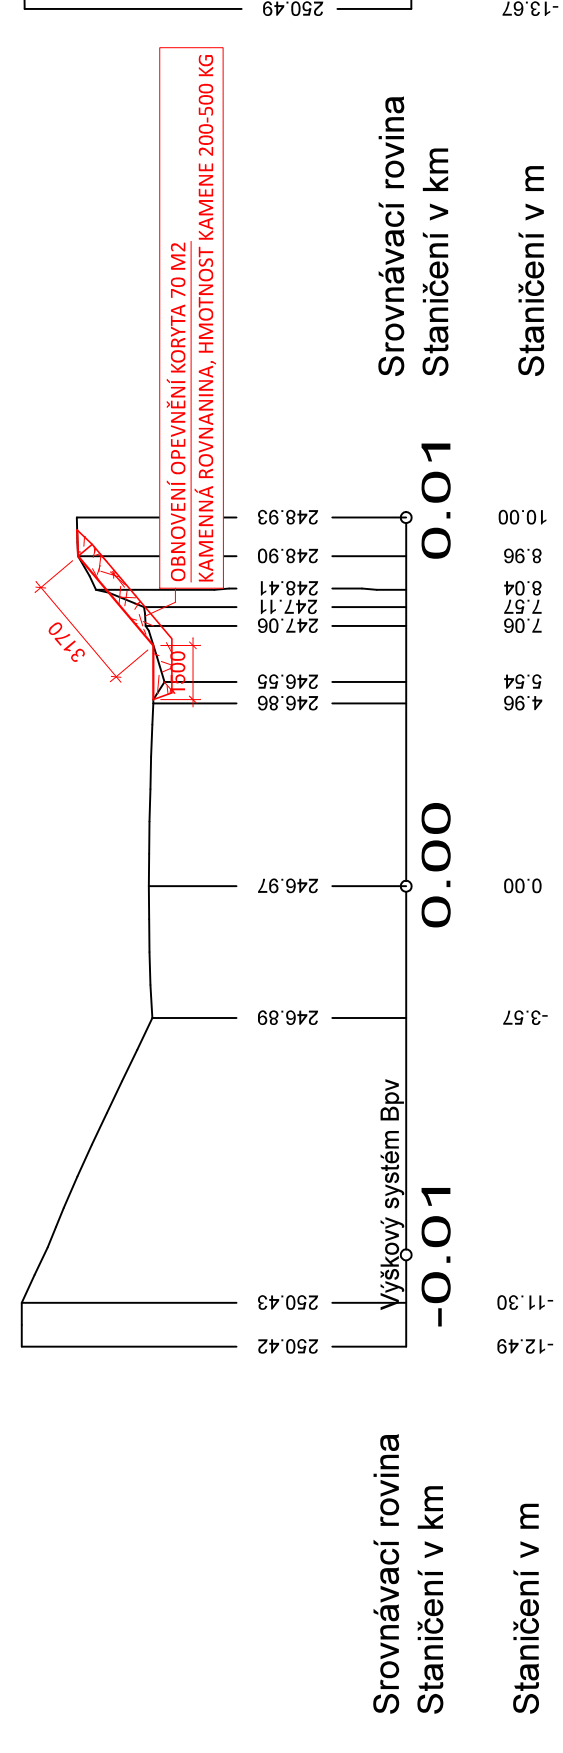


## PS 2 ř.km 0.030000 M 1:200

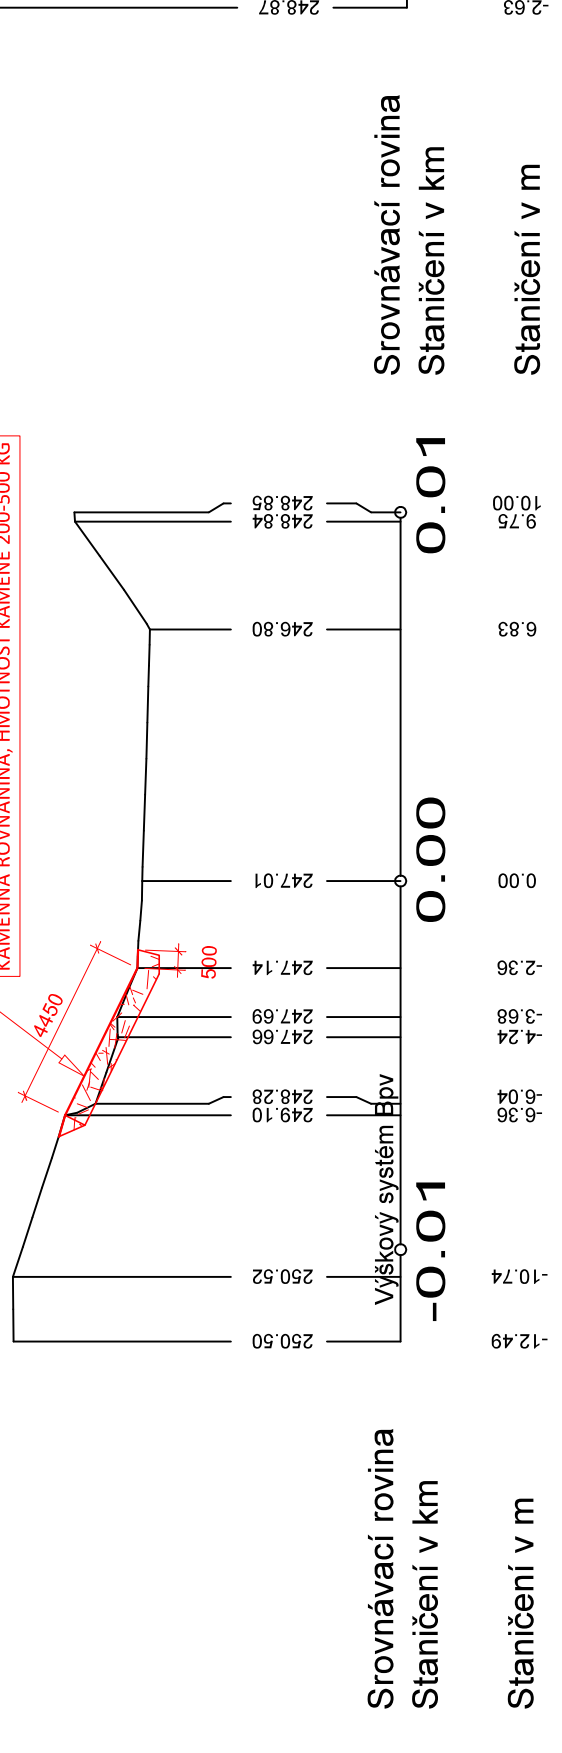


PS 3 ř.km 0.038500 M 1:200

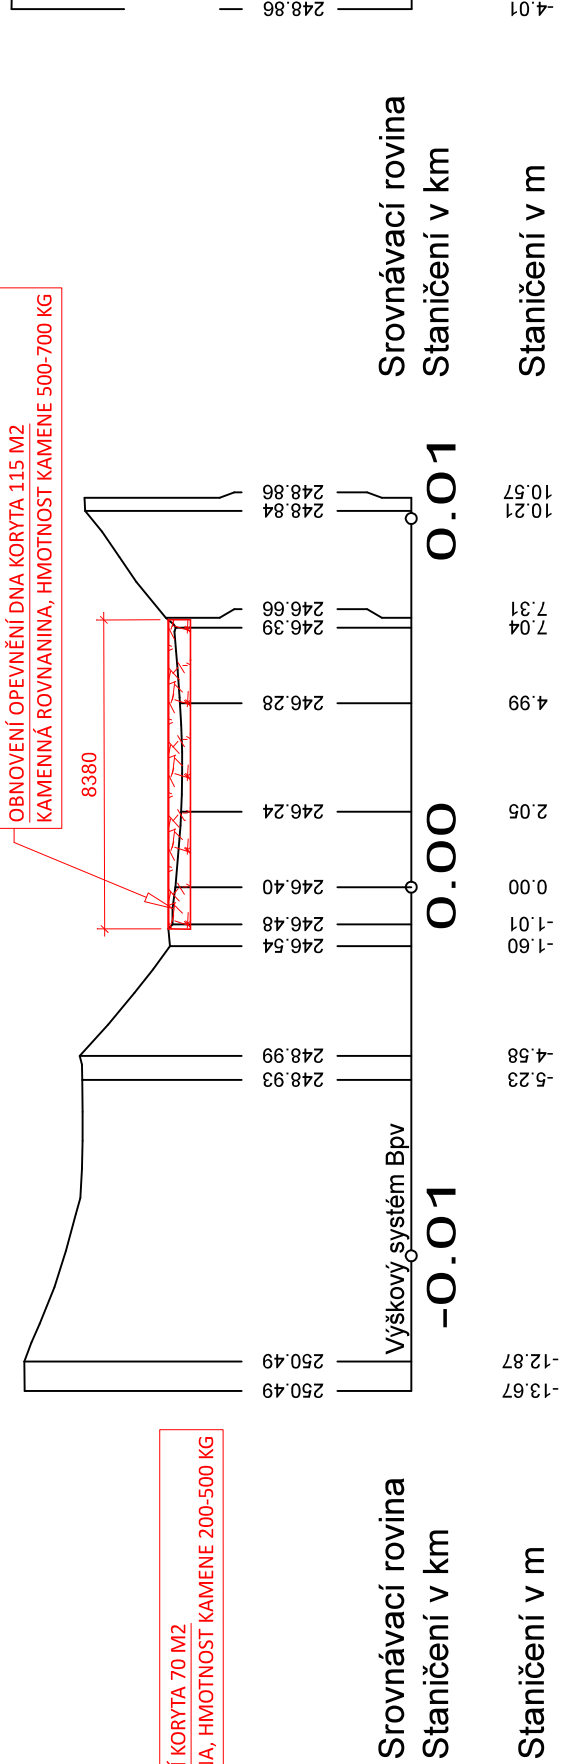


## PS 4 r.km 0.050000 M 1:200

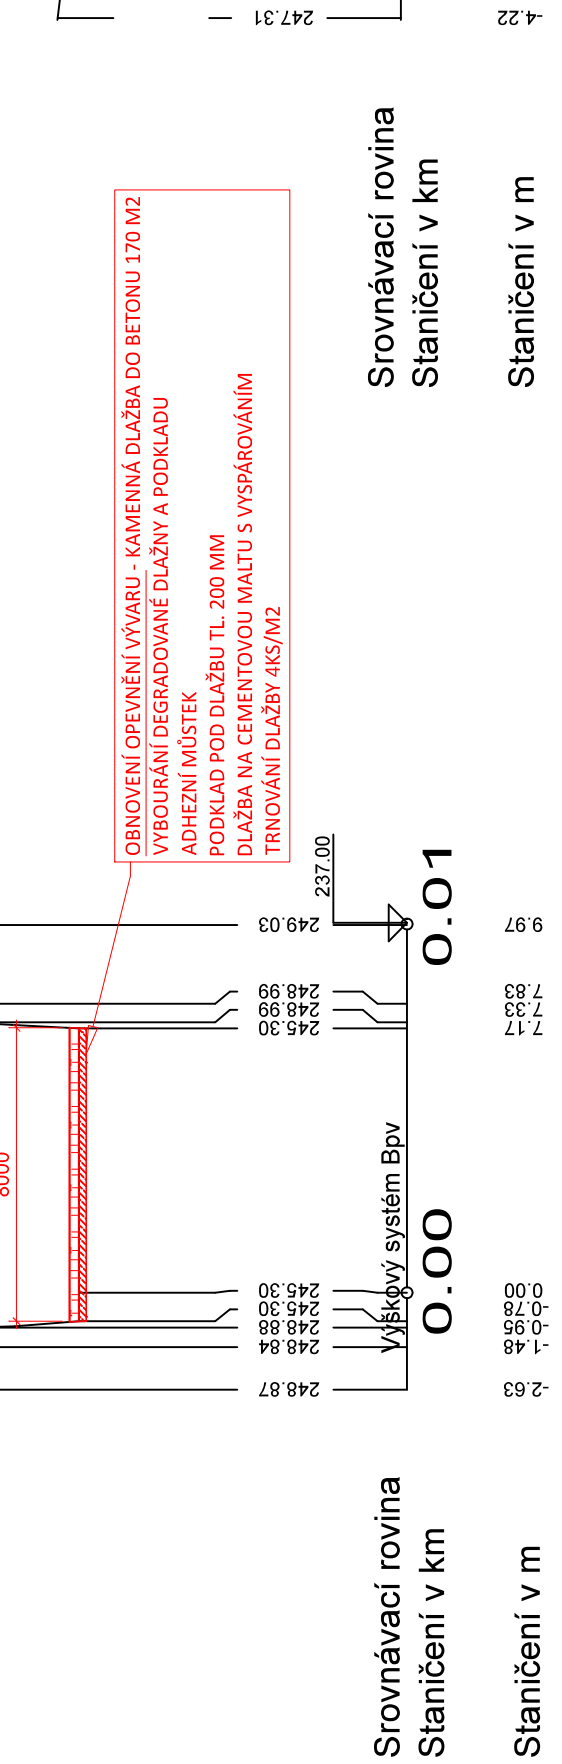


PS 5 ř.km 0.058500 M 1:200

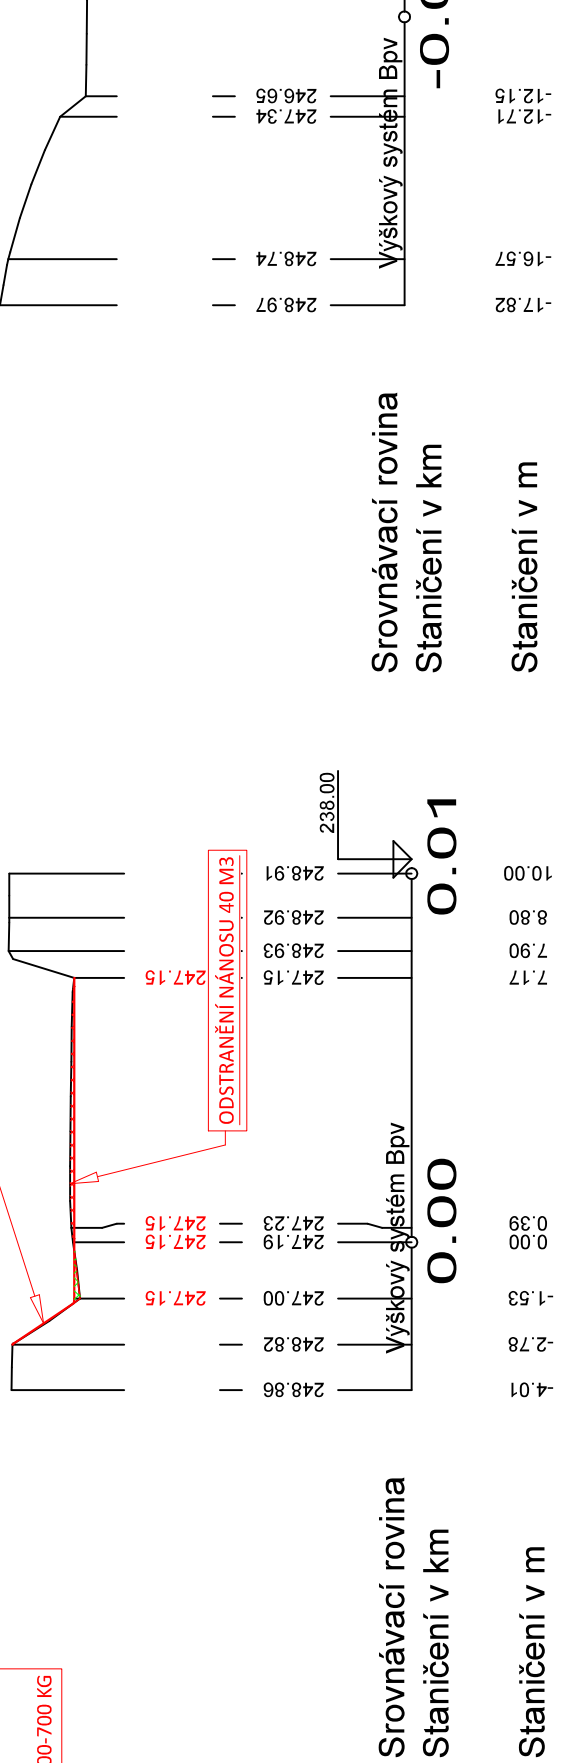


PS 6 ř.km 0.060500 M 1:200

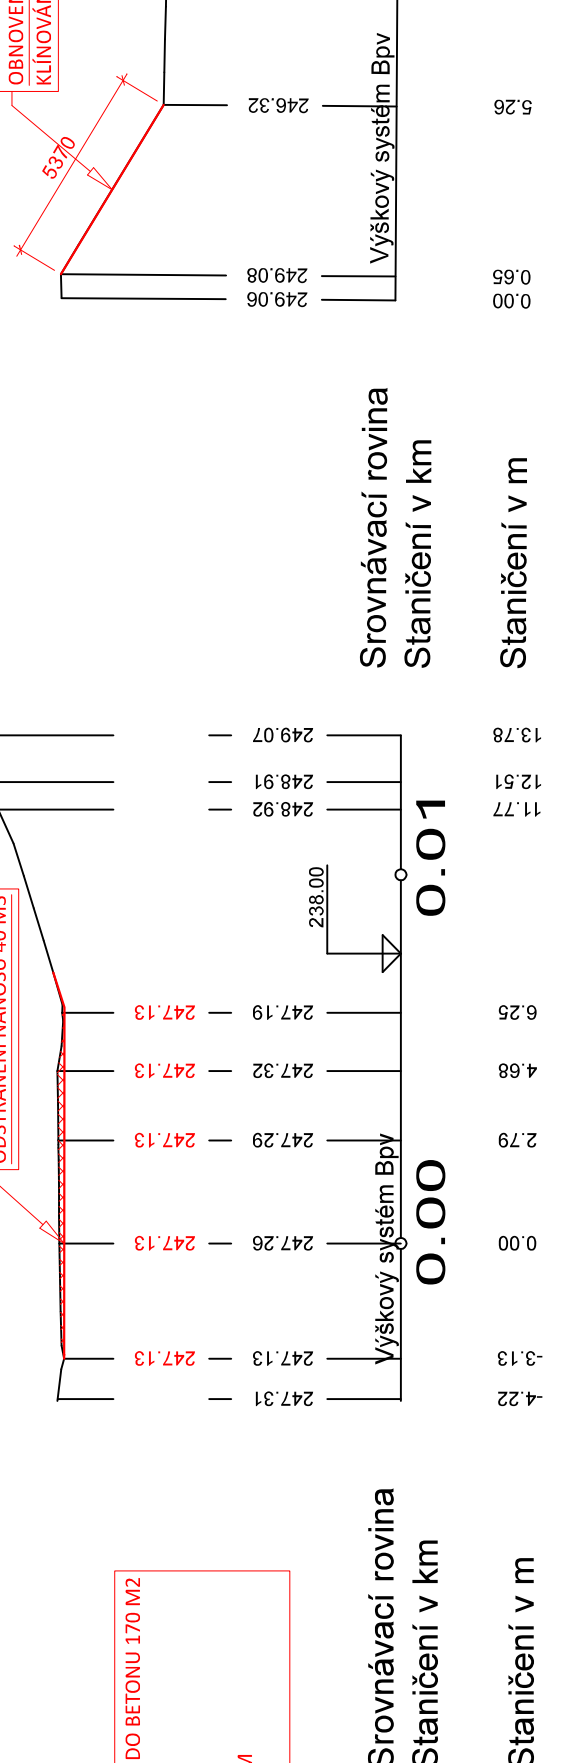

## PS 7 ř.km 0.067000 M 1:200

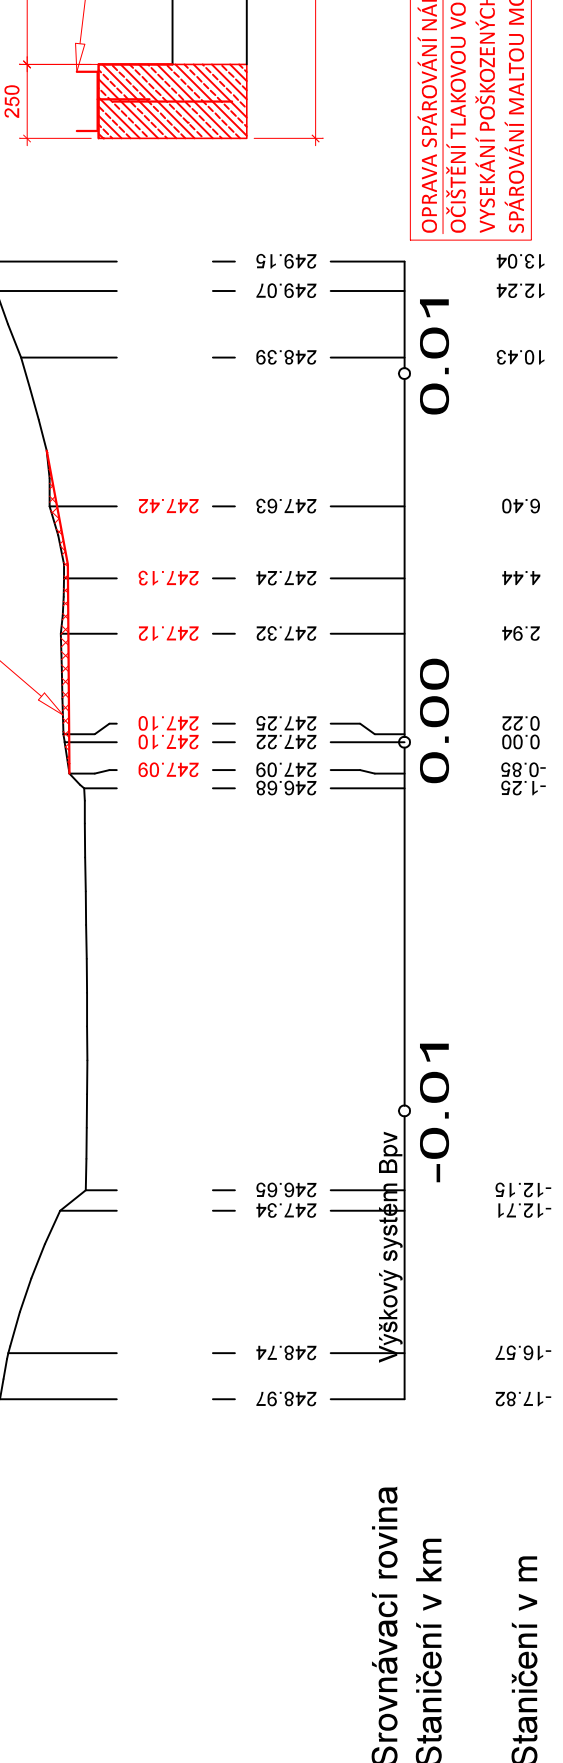

0908 M 1-300

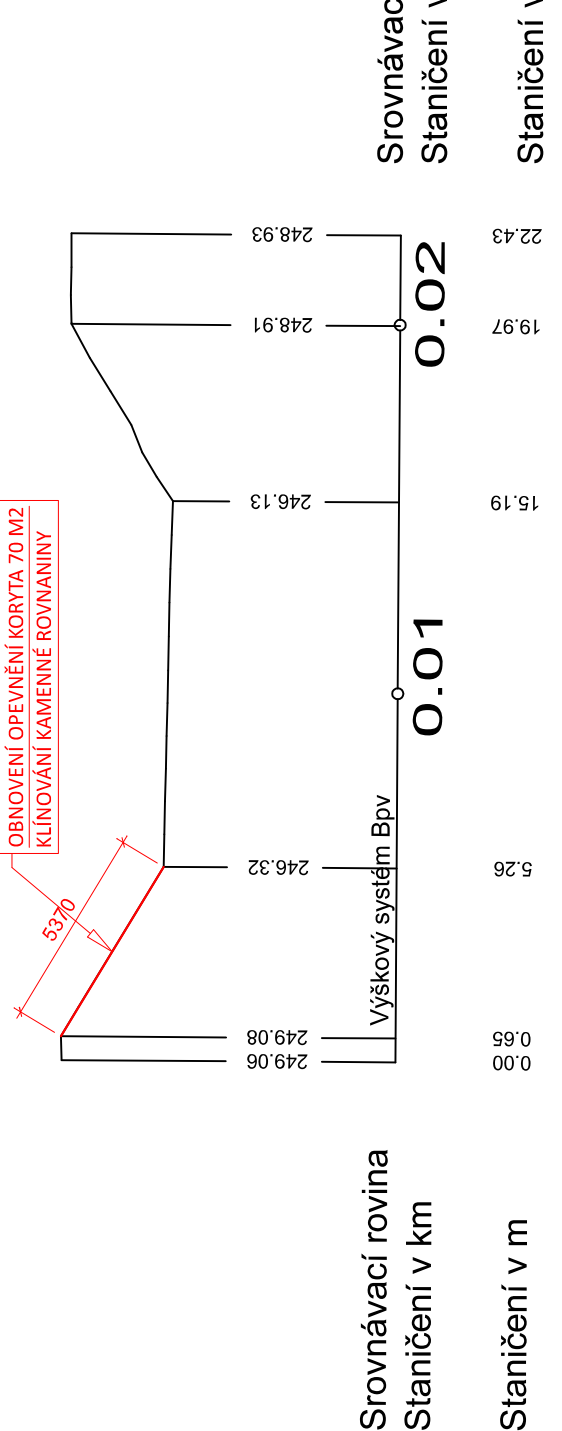

## PS 9 M 1:200

