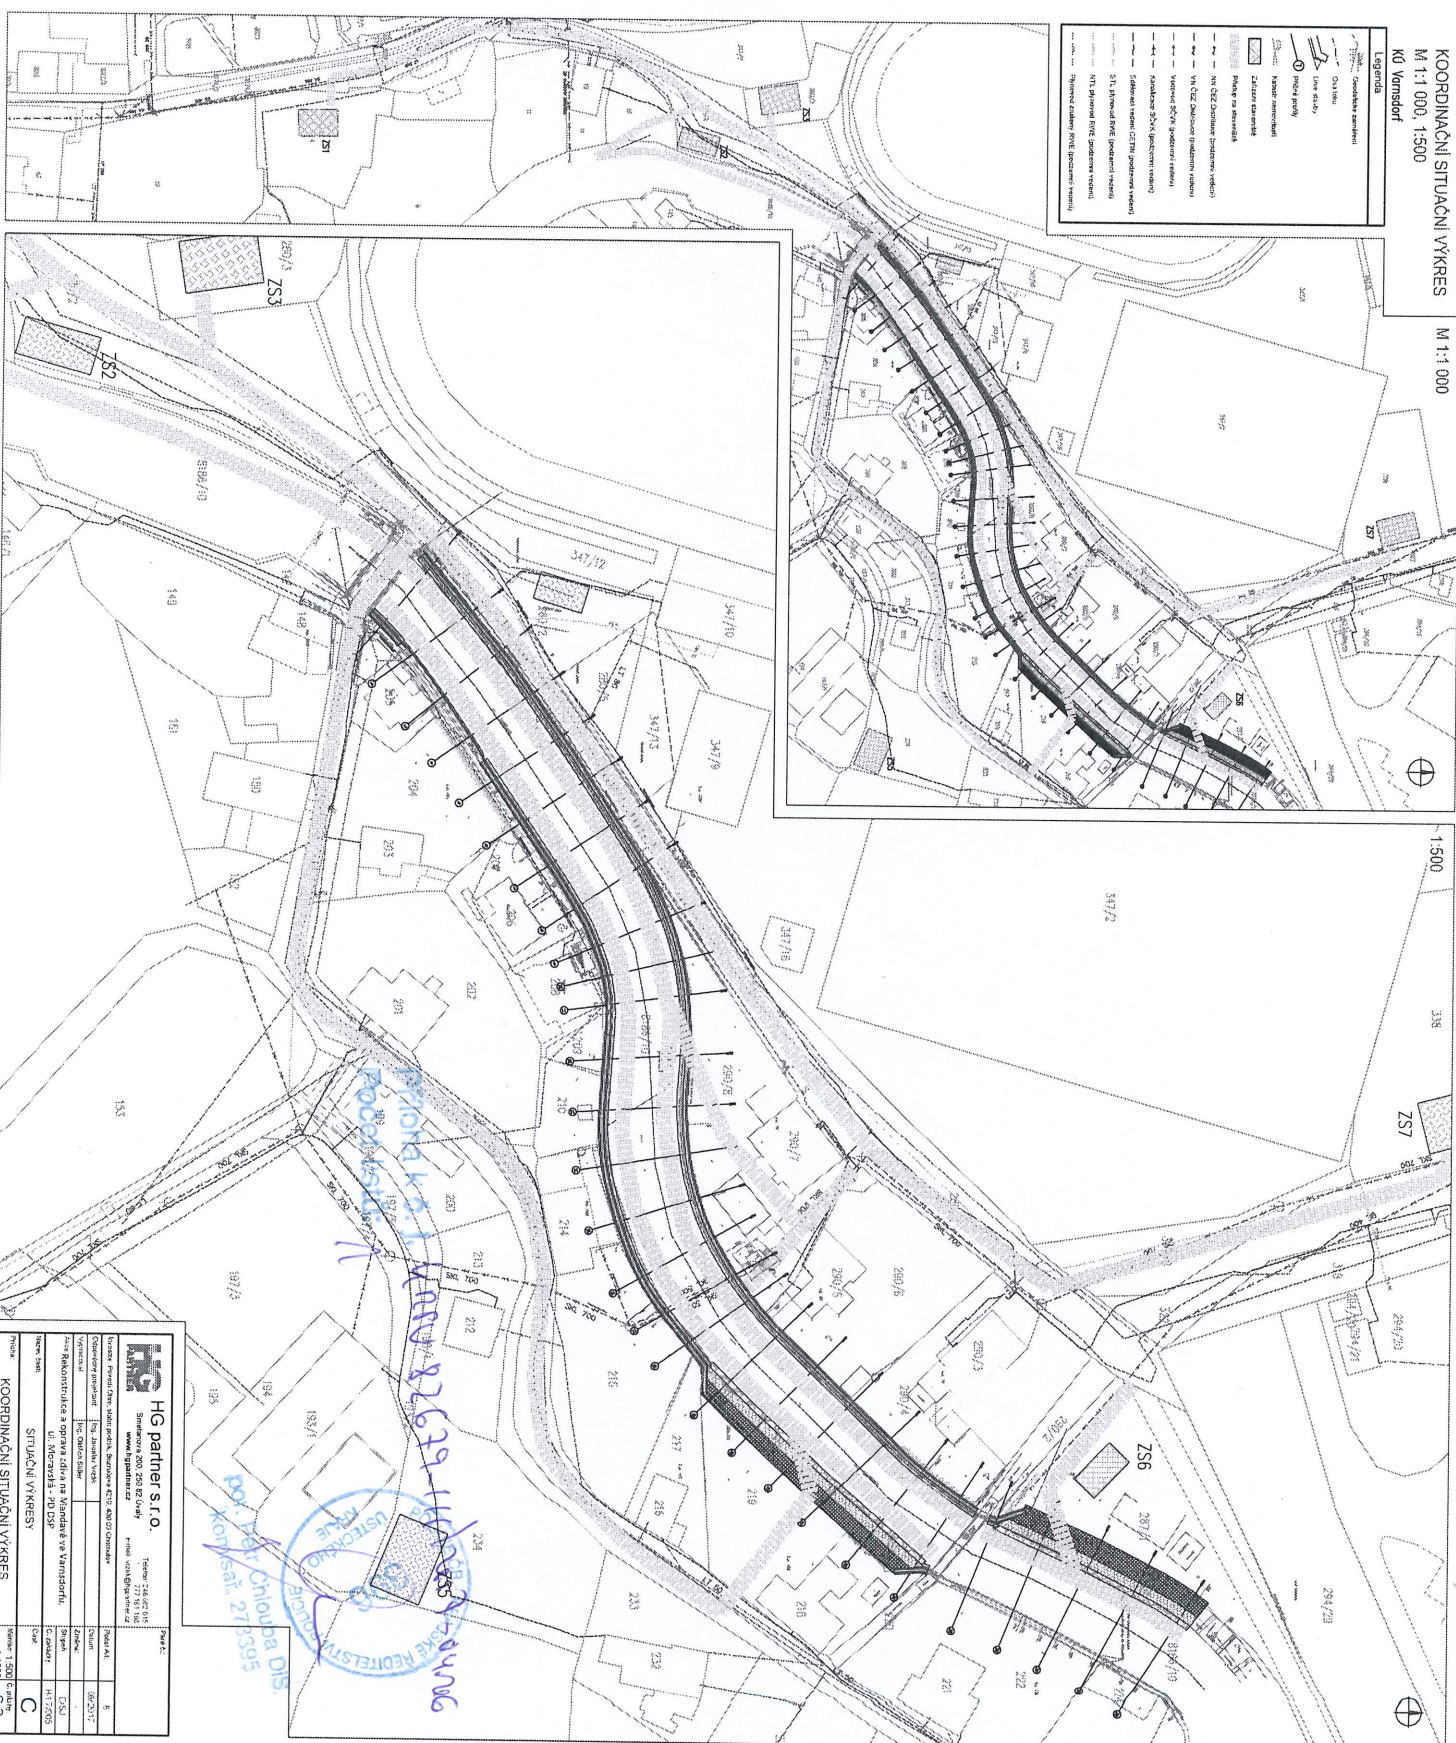


## M 1:1 000

1:500

[illegible]