




PF46 km 5.047
zač. zdi v km 5.050

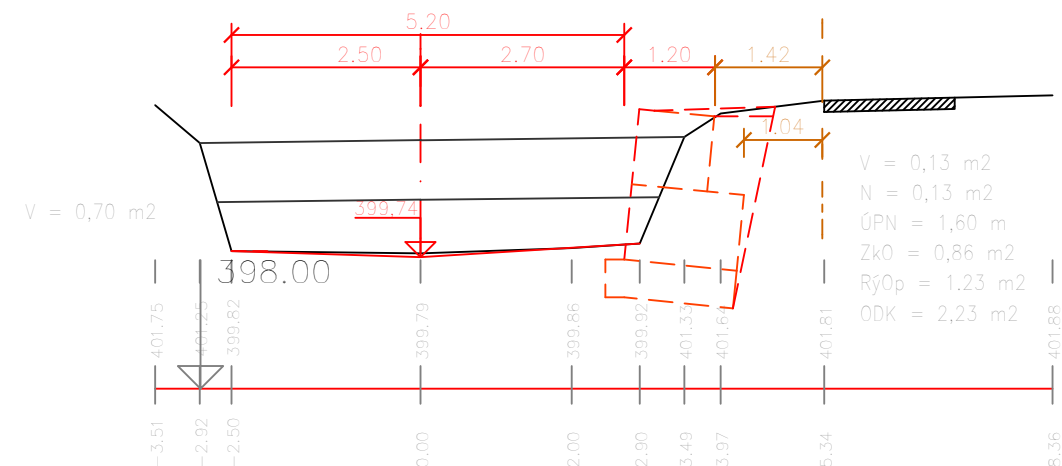


PF49a km 5.186
bez základu na šířku
ochr. pásma STL plynovodu a vodovodu

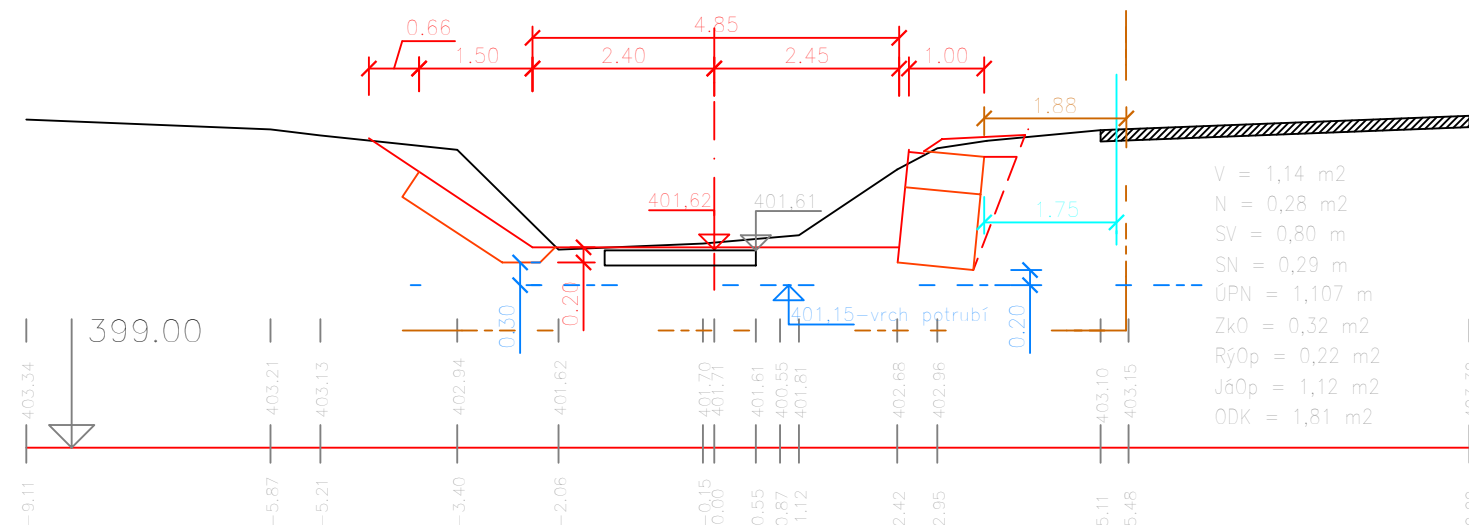


PF51 km 5.287

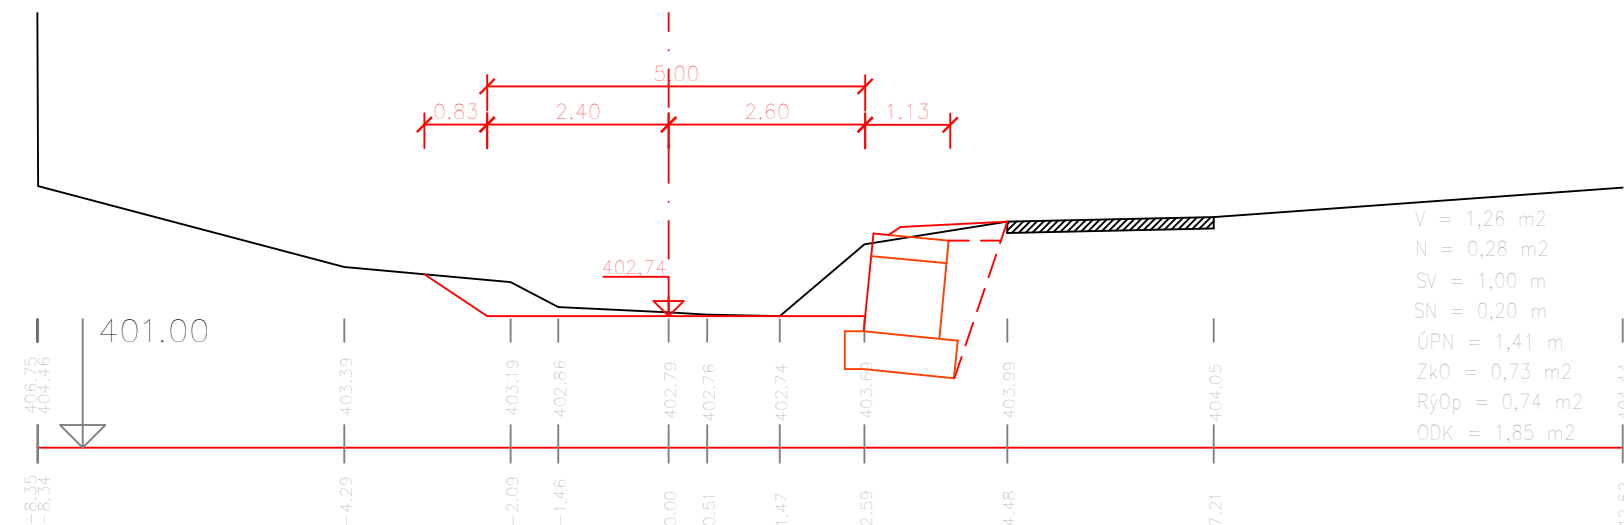


PF47 km 5.108

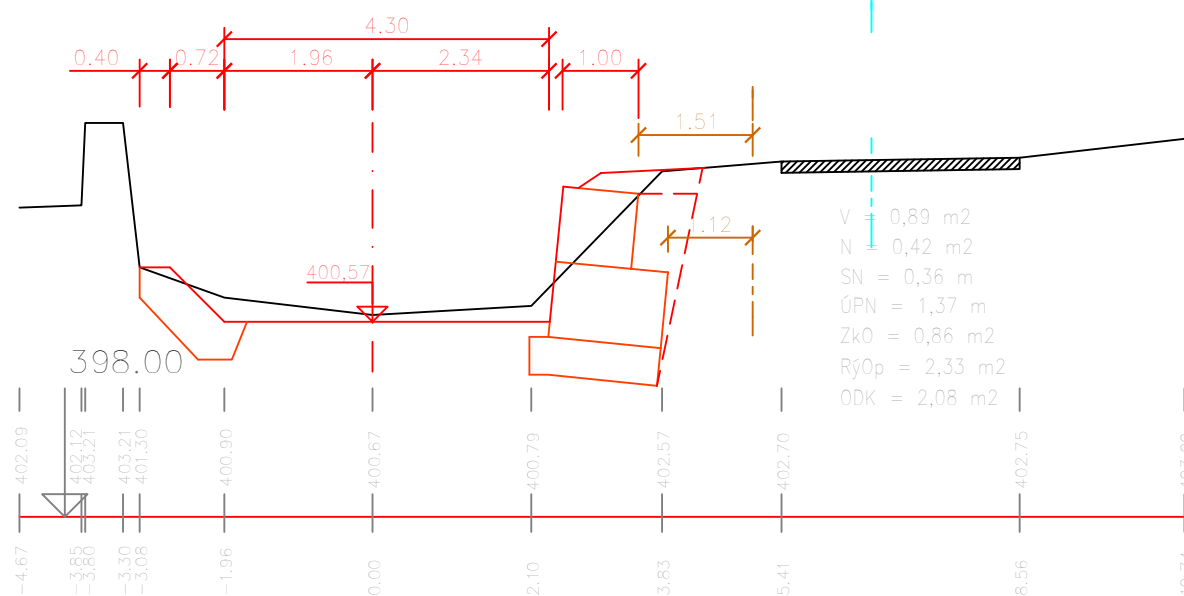


PF49b km 5.192

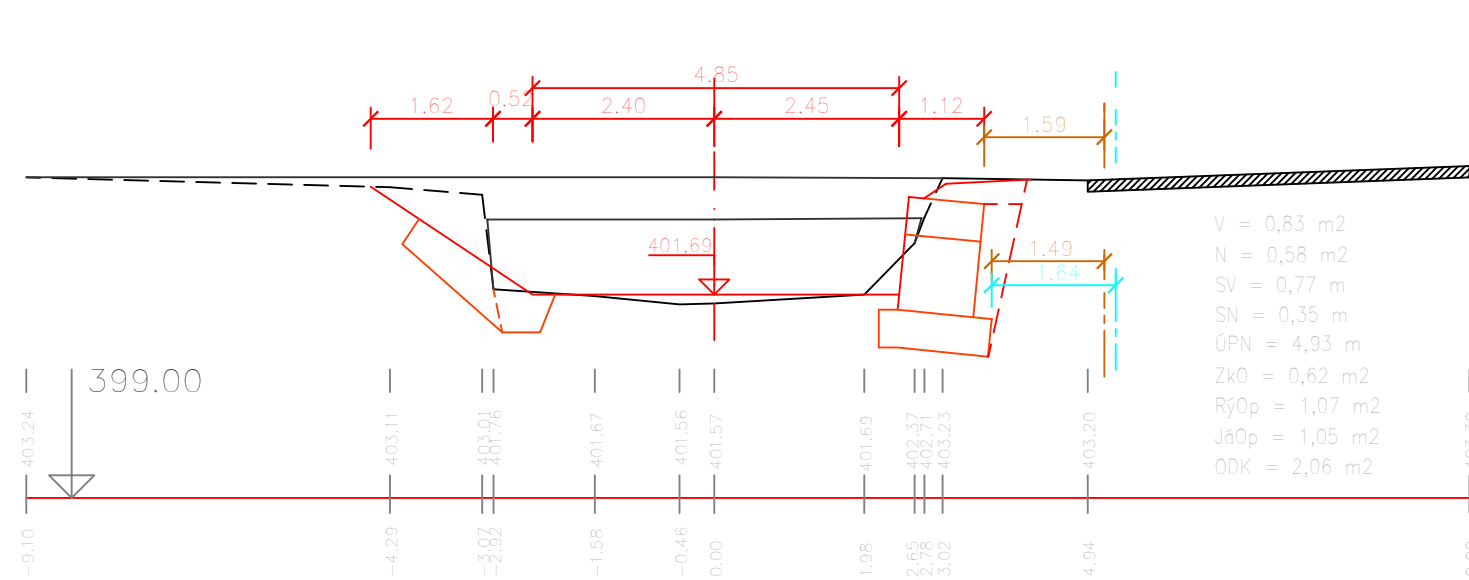

PF52 km 5.327

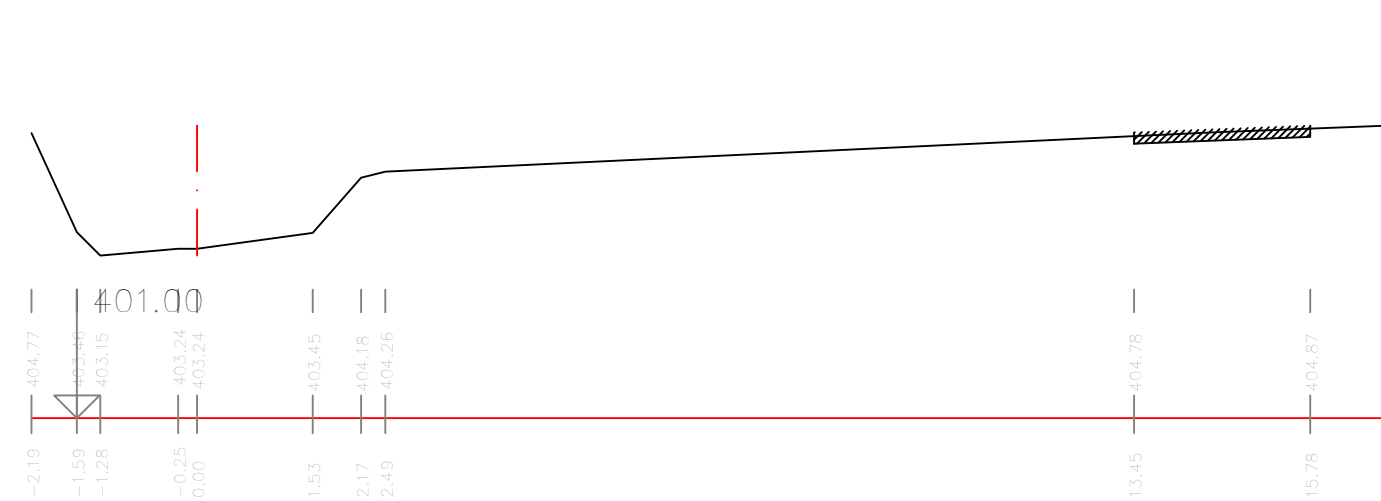

PF48 km 5.163

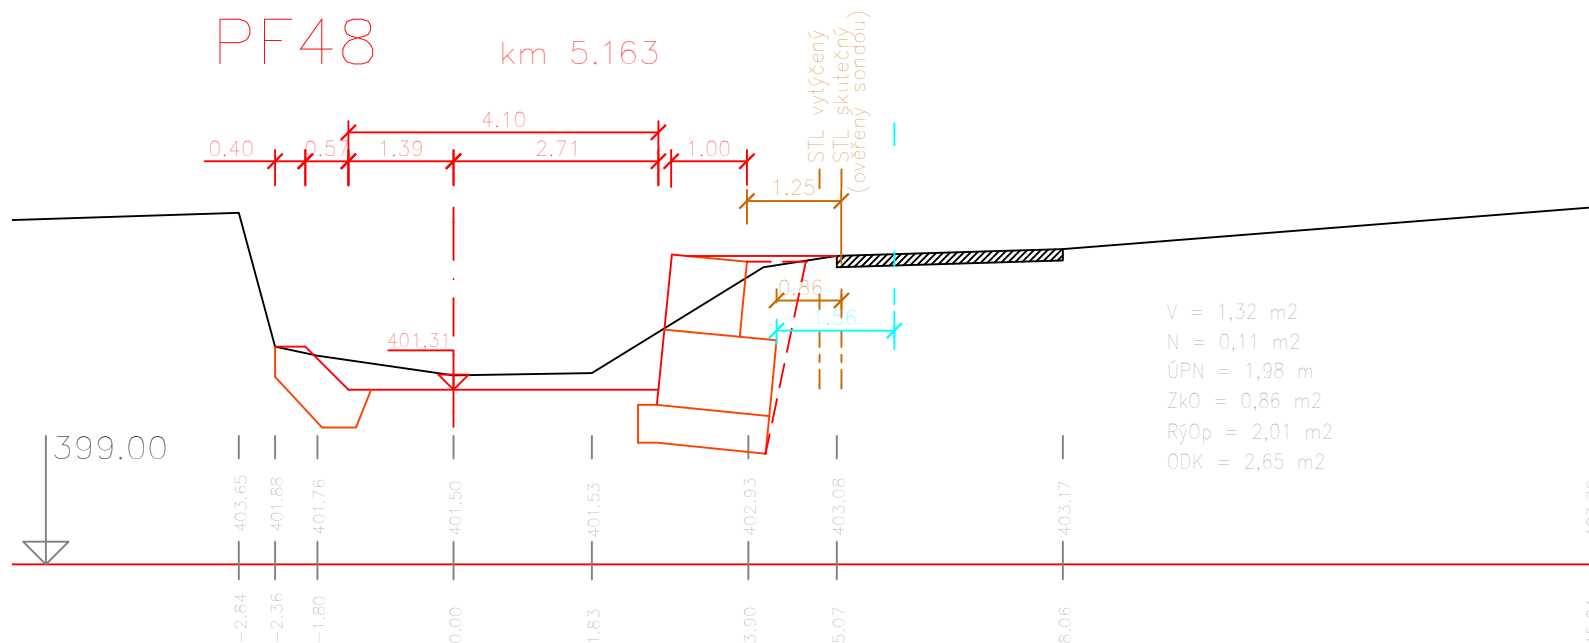

PF50 km 5.250

