
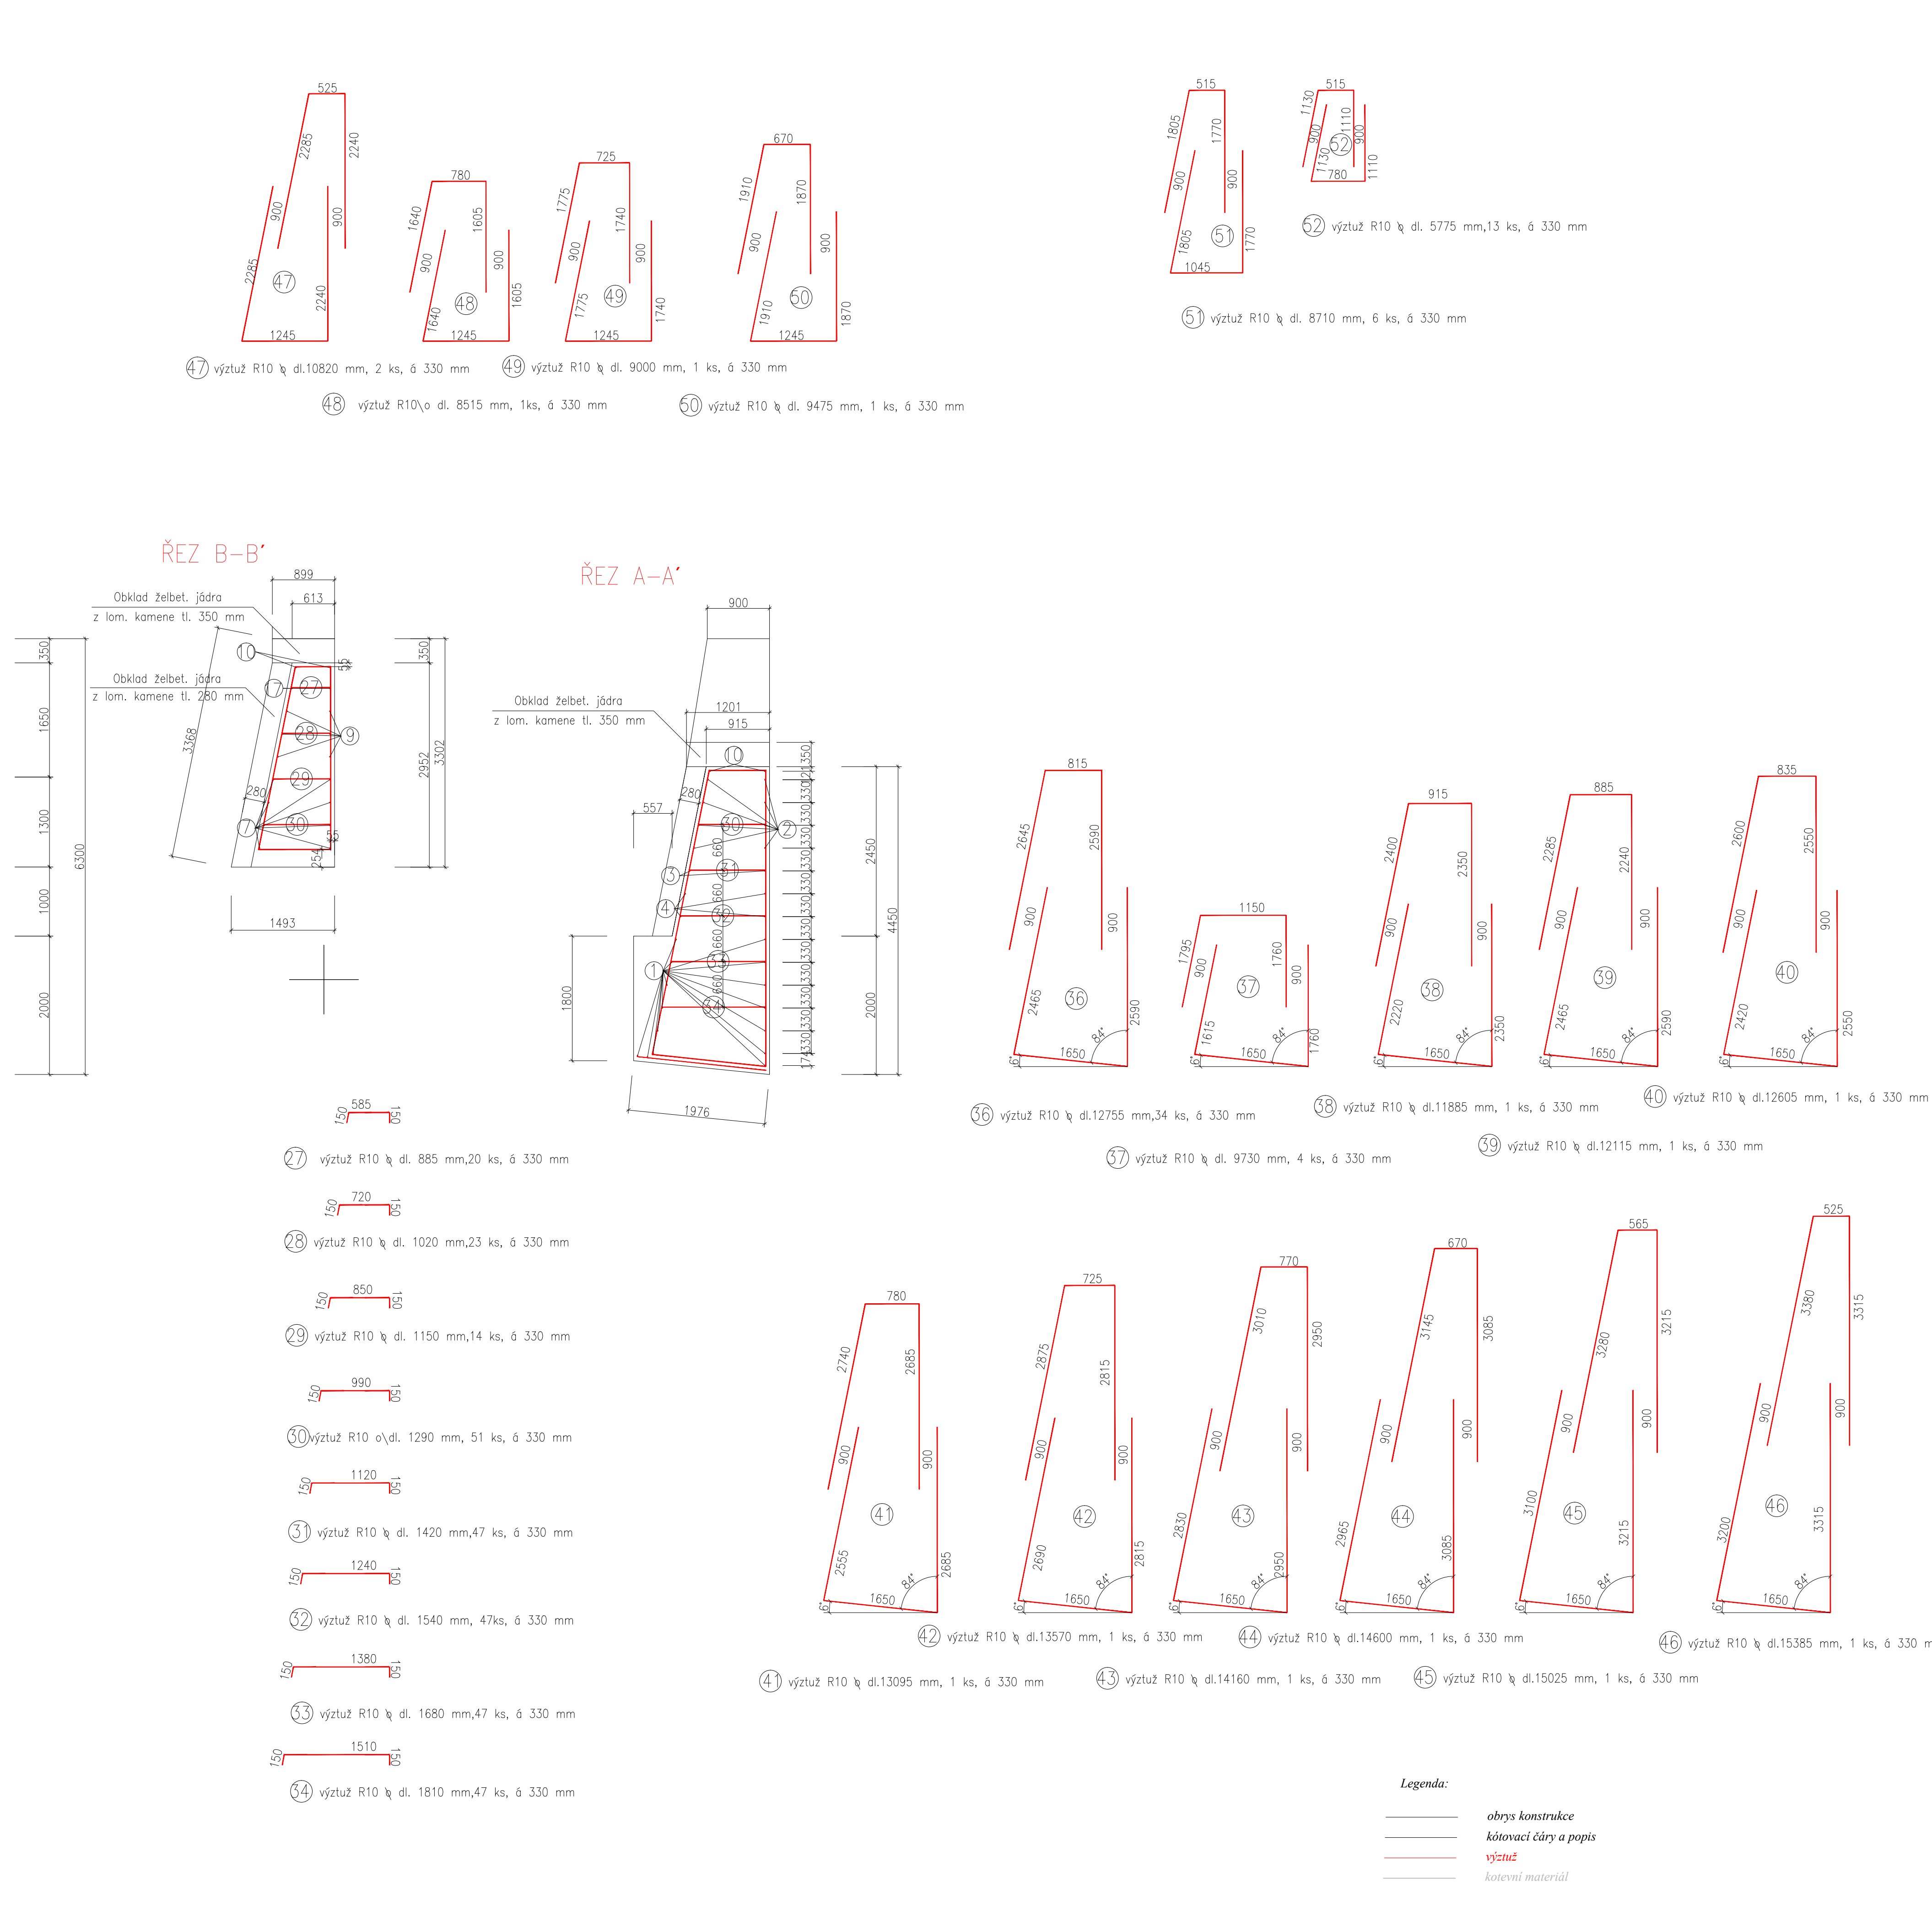


*Výkres výztuže přelivné hrany*

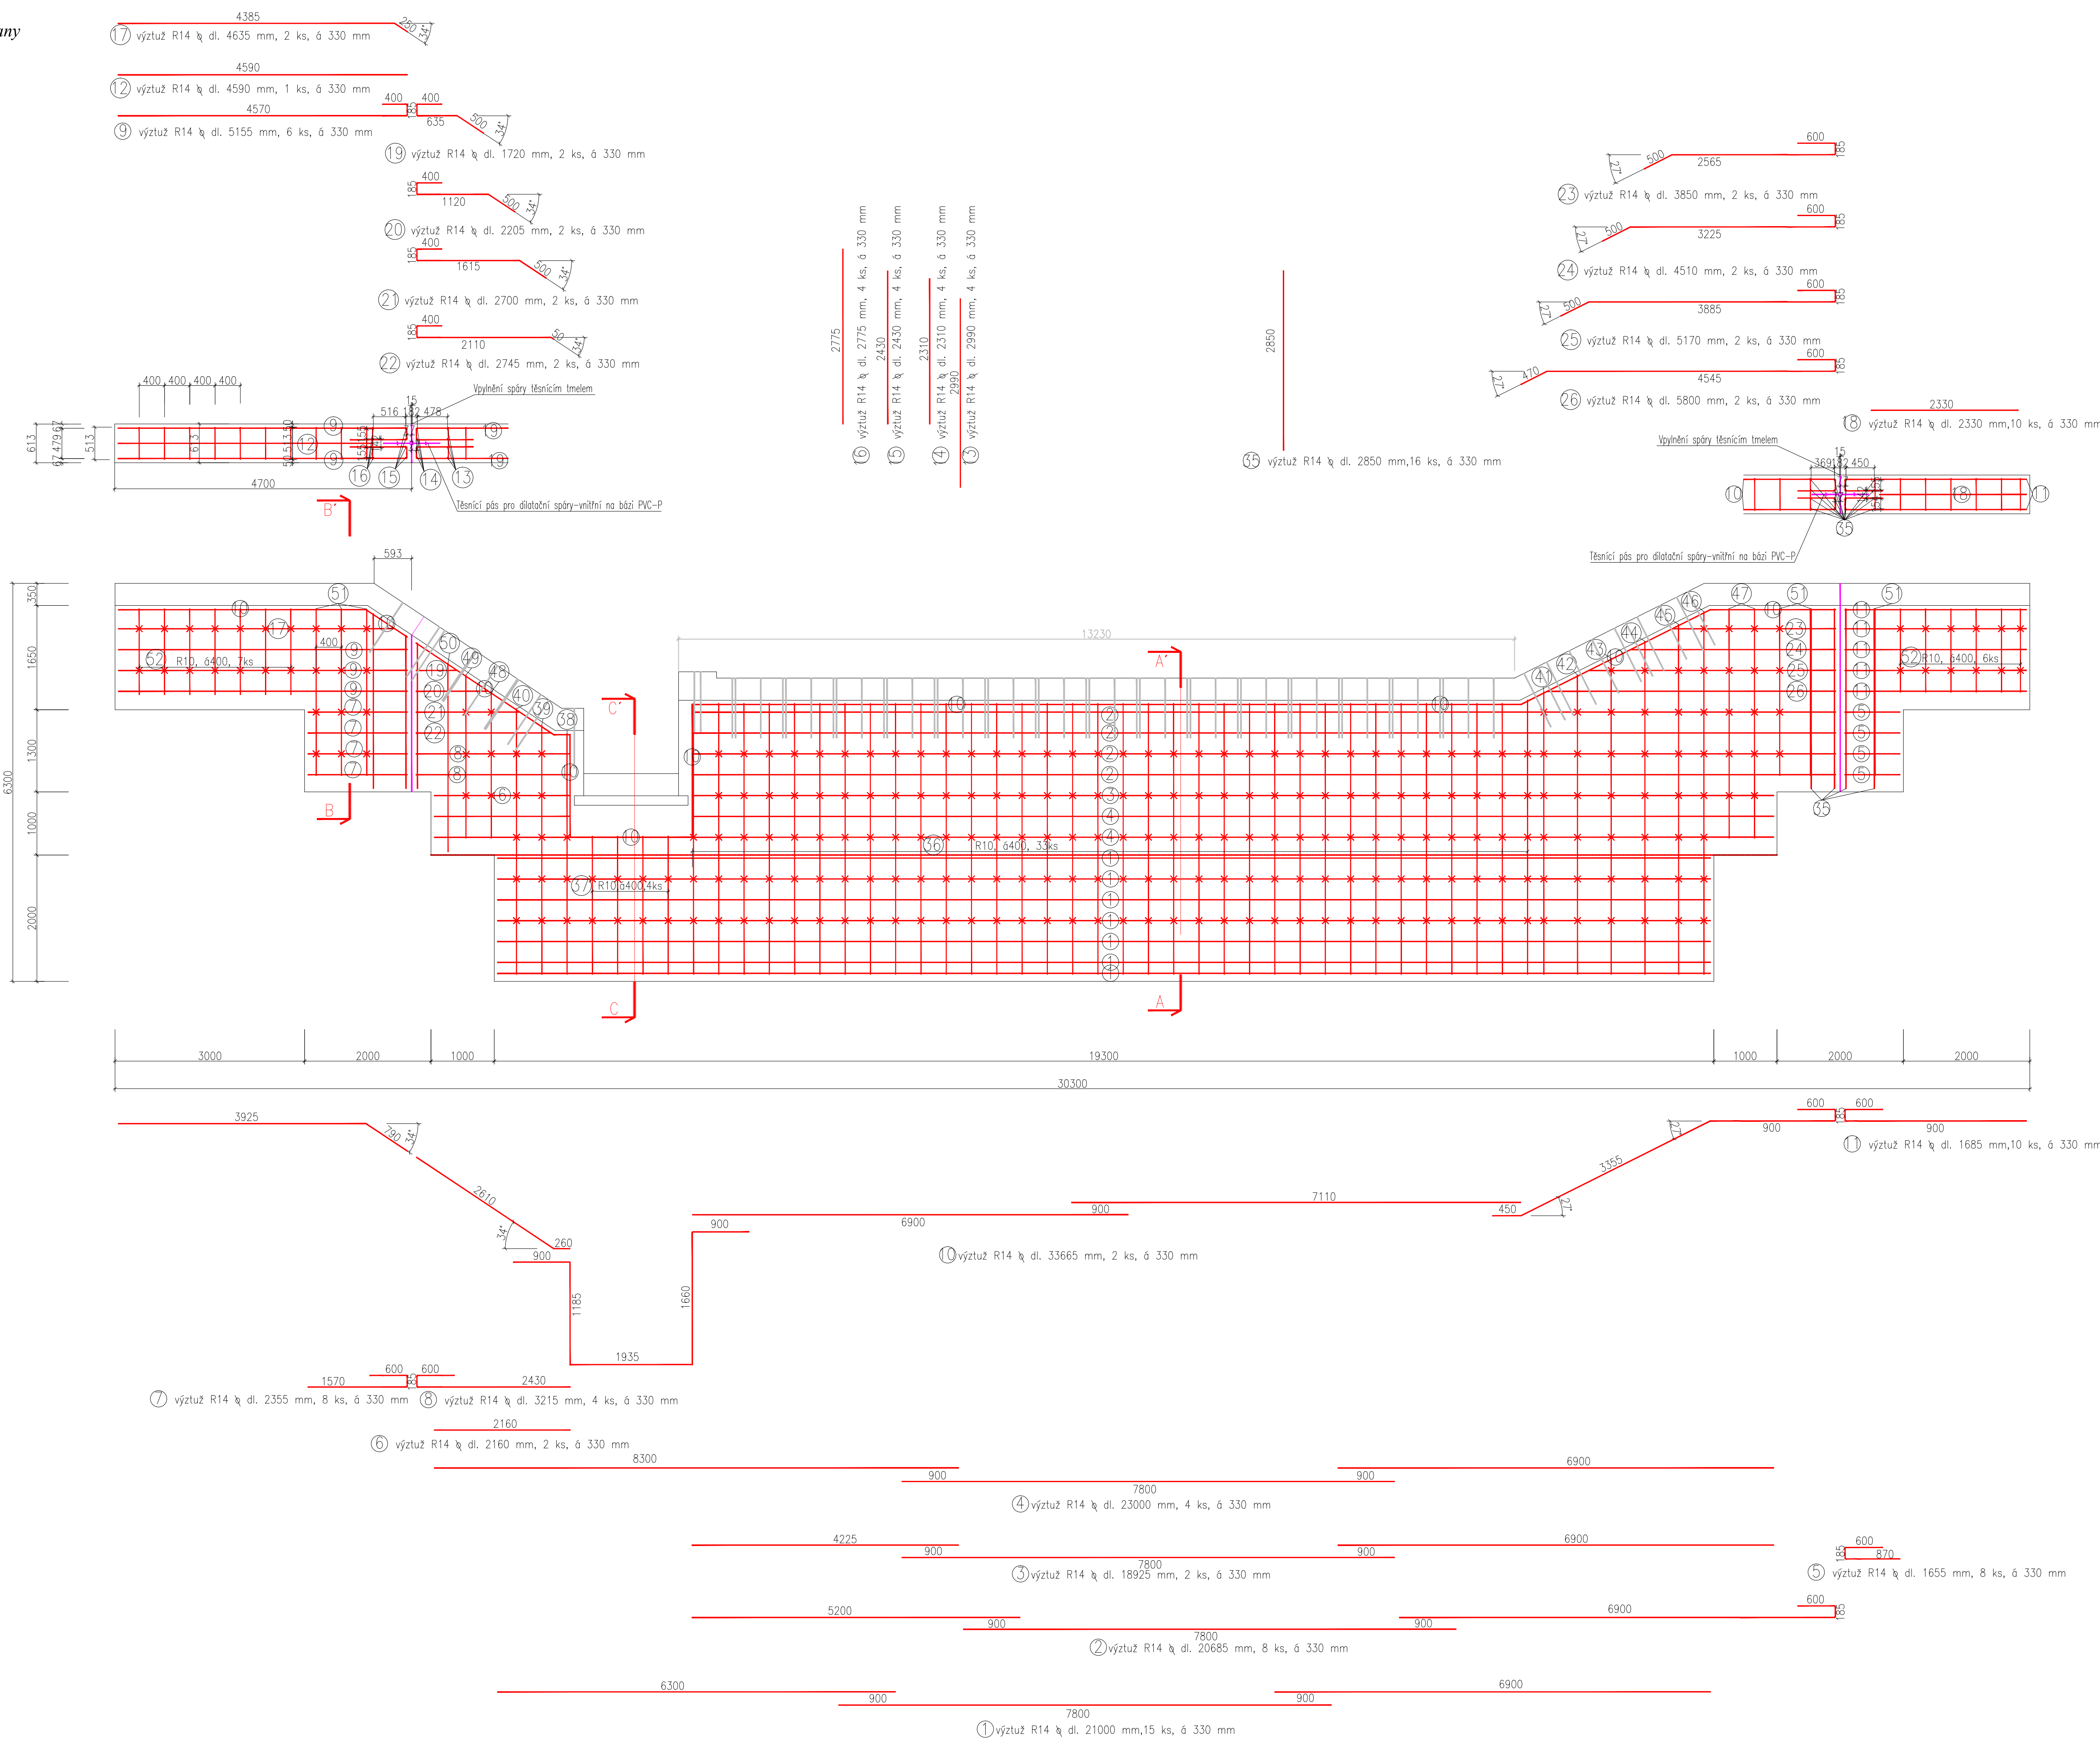

Tabuľová výstup - R14; oceľ - 10505 (R)					
Trámníky - R10; oceľ - 10505 (R)					
č.p.	druh	délka prvku[m]	počet [ks]	celková délka R14 [m]	celková délka R10 [m]
1	14	21	15	315	
2	14	20 685	8	165,48	
3	14	18 925	2	37,85	
4	14	23	4	92	
5	14	1 655	8	13,24	
6	14	2 16	2	4,32	
7	14	2 355	8	18,84	
8	14	3 215	4	12,86	
9	14	5 155	6	30,93	
10	14	33,66	2		
11	14	1 685	10	16,85	
12	14	4,57	1	4,57	
13	14	2,99	4	11,96	
14	14	2 31	4	9,24	
15	14	2,43	4	9,72	
16	14	2 775	4	11,1	
17	14	4 635	2	9,27	
18	14	2 33	10	23,3	
19	14	1 171	2	3,42	
20	14	2 205	2	4,41	
21	14	2,7	2	5,4	
22	14	2 745	2	5,49	
23	14	3 85	2	7,7	
24	14	4,51	2	9,02	
25	14	5,17	2	10,34	
26	14	5,8	2	11,6	
27	10	0 885	20		17,7
28	10	1 02	23		23,46
29	10	1 15	14		16,1
30	10	1 29	51		65,79
31	10	1 42	47		66,74
32	10	1 54	47		72,38
33	10	1 68	47		78,96
34	10	1 81	47		85,07
35	10	2 85	16		45,6
36	10	12 755	34		433,67
37	10	9,73	4		38,92
38	10	11 885	1		11 885
39	10	12 115	1		12 115
40	10	12 805	1		12 805
41	10	13 095	1		13 095
42	10	13,57	1		13,57
43	10	14,6	1		14,16
44	10	14,6	1		14,6
45	10	15 025	1		15 025
46	10	15 385	1		15 385
47	10	10,82	2		21,64
48	10	8,515	1		8,515
49	10	9	1		9
50	10	9 475	1		9 475
51	10	8,71	6		52,26
52	10	5 775	13		75,075
CELKOVÁ DÉLKA [m]:				911,23	1242,795