


PŘÍČNÝ ŘEZ 01/6
km 0,510 30

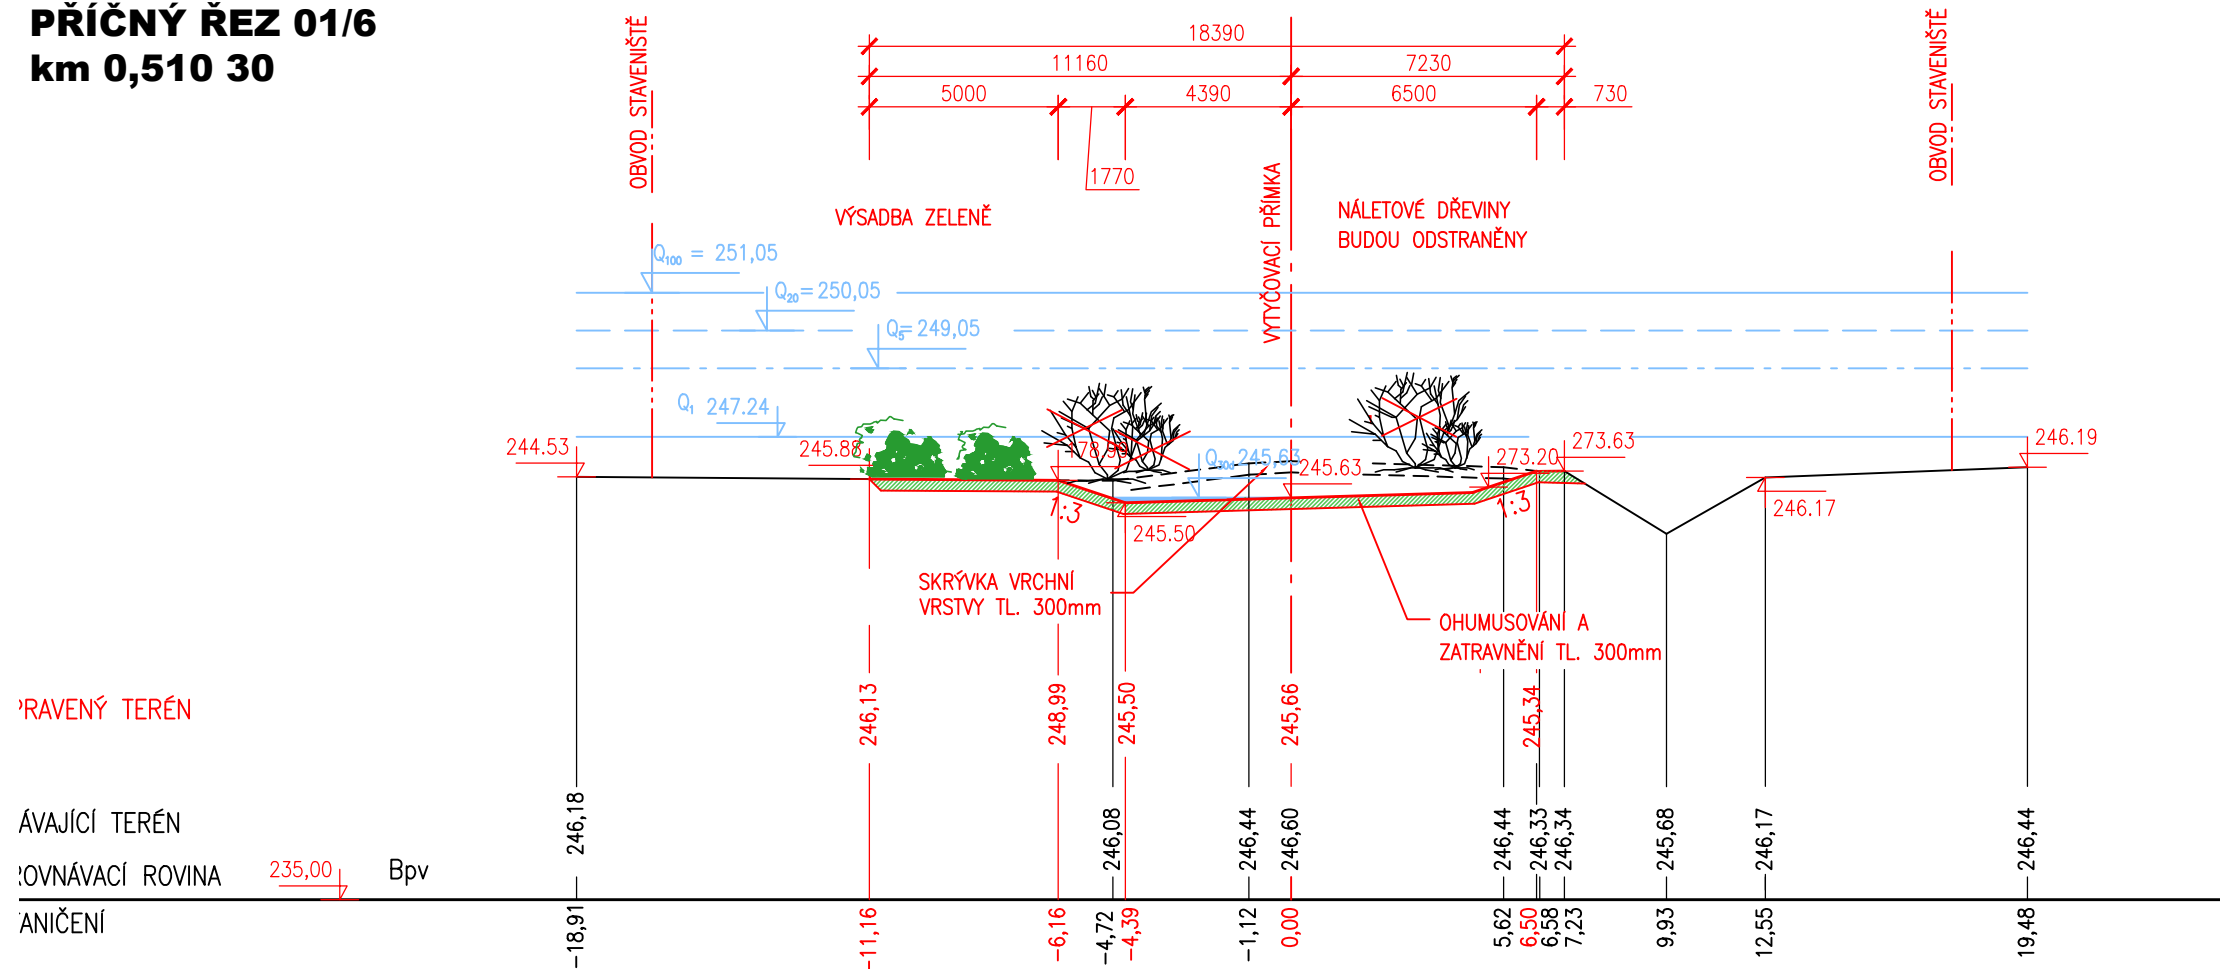

PŘÍČNÝ ŘEZ 01/7
km 0,618 00

