


PF 56 - 3'415 KM

2 = 34 M²

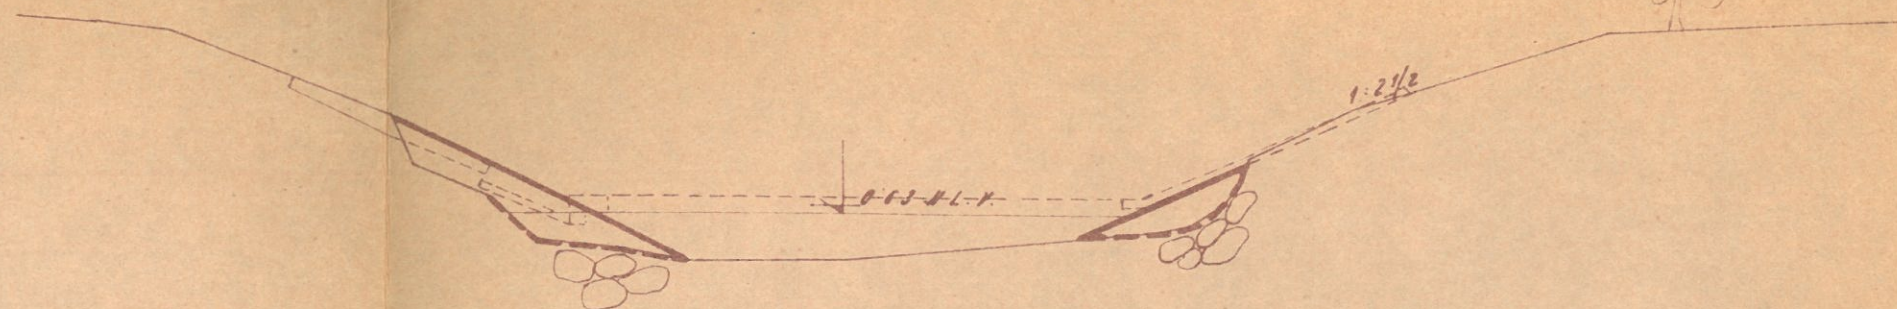


2 = 18 M²

238.0

0

PF 57 - 3'445 KM

2 = 16 M²

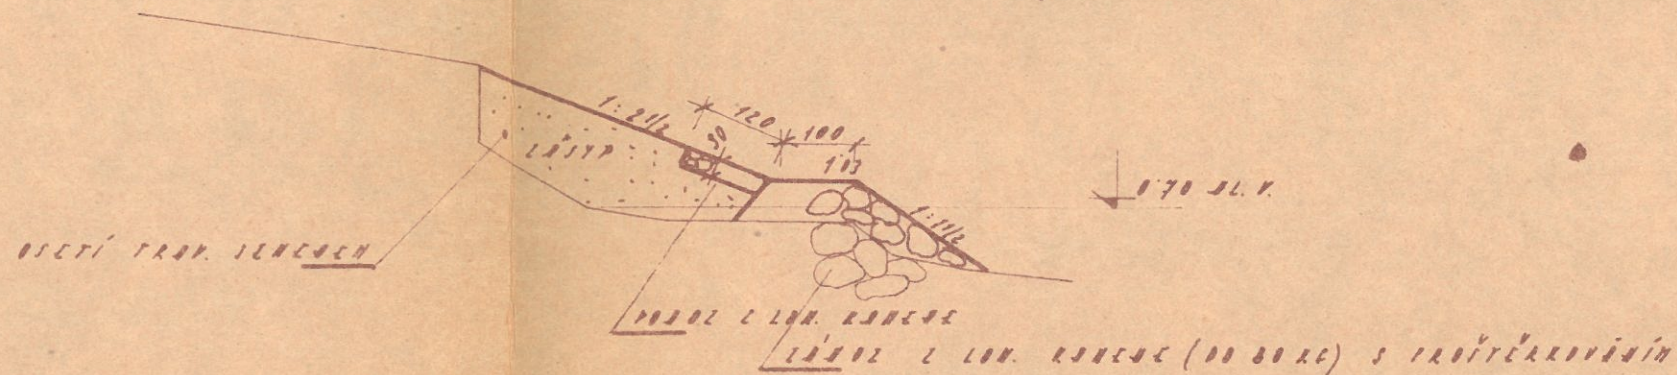

4 = 4'0 12


5 = 4'2 8

2 = 1'4 12

238.0

PF 58 - 3'515 KM


2 = 22 M²

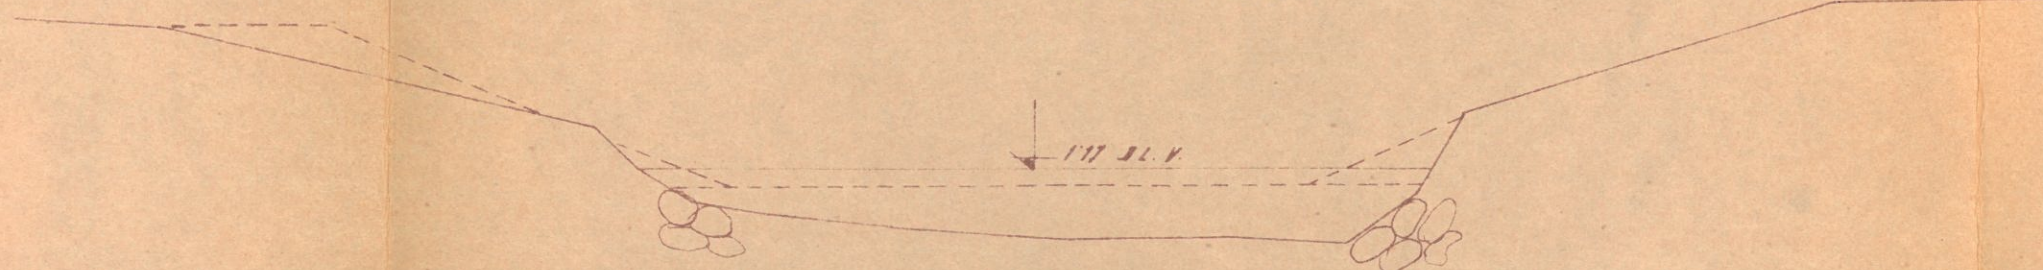

238.0

PF 59 - 3'615 KM

2 = 28 M²

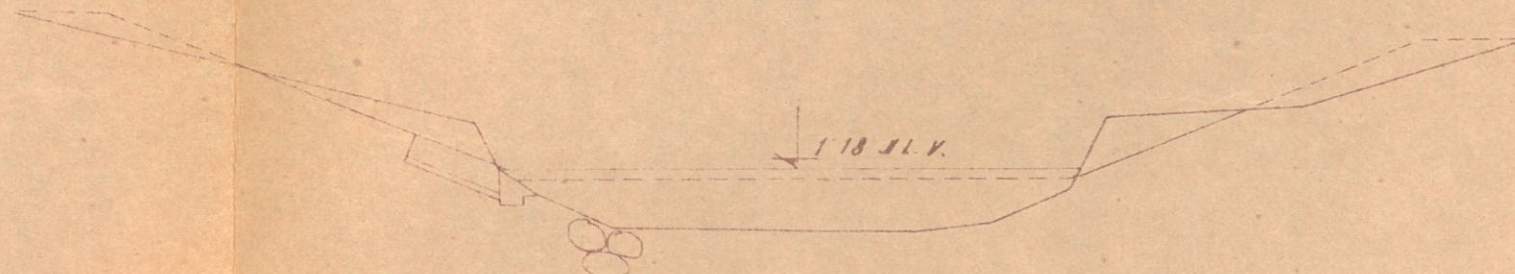

238.0