
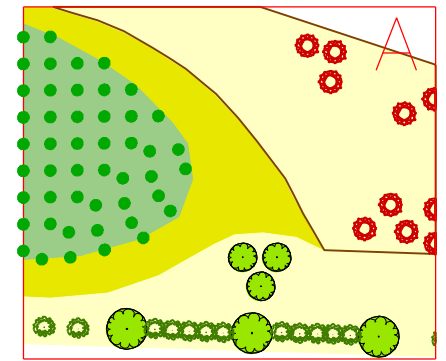


Výkres č. 5a

Výsadbové schéma A, 1 : 200

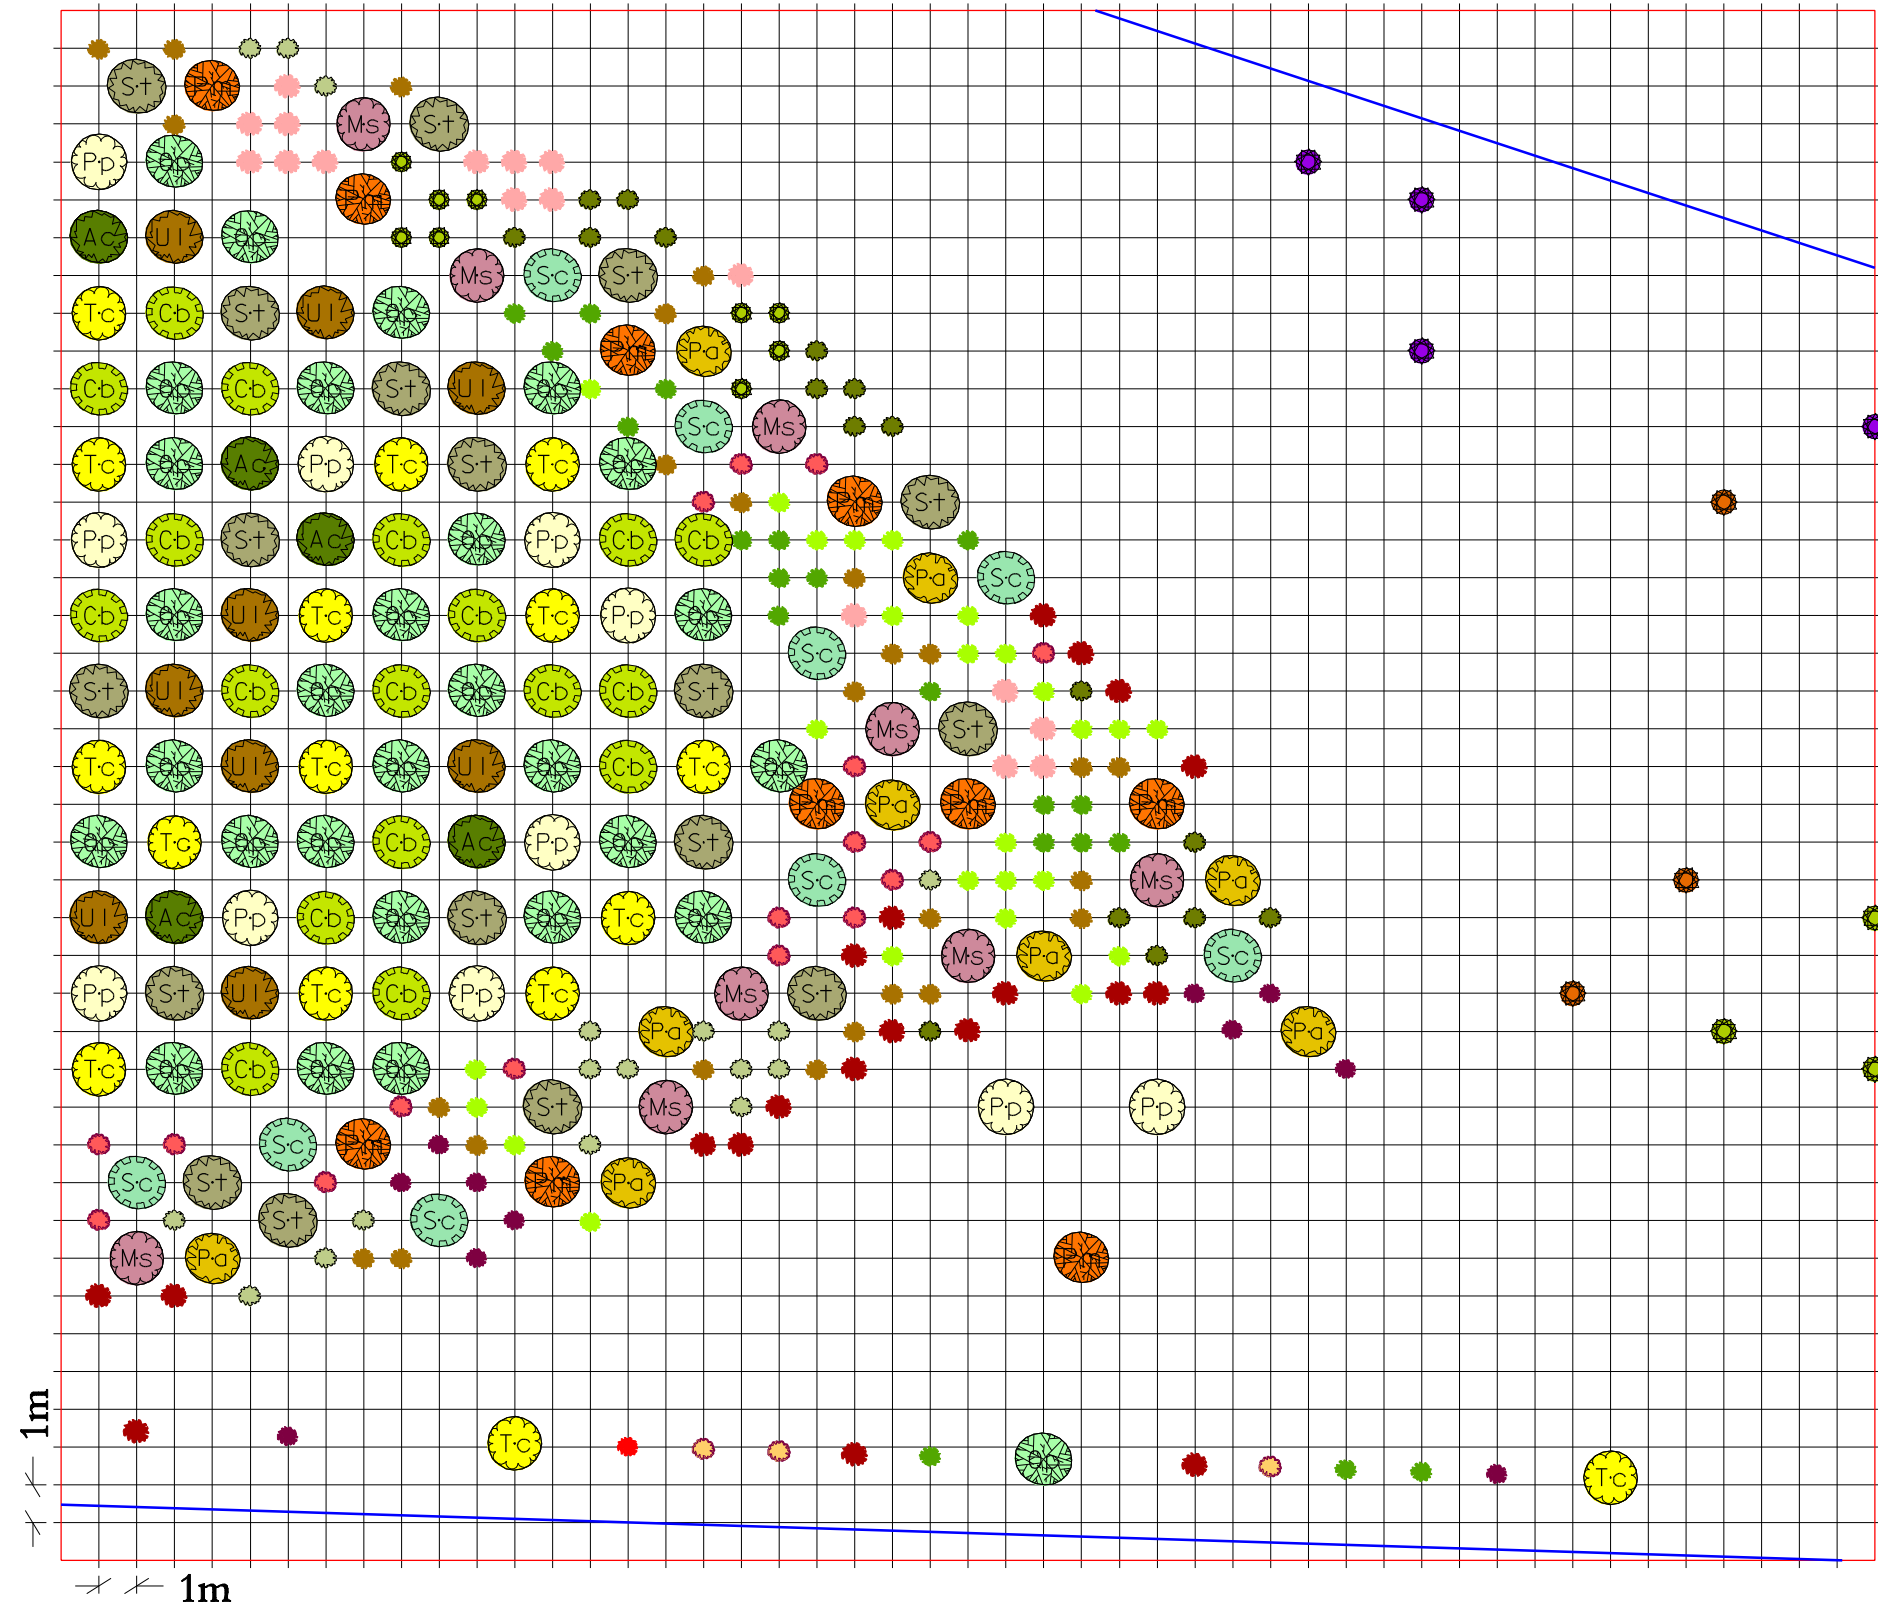

- Cb Carpinus betulus
- Qp Quercus petraea
- Pp Pyrus pyraeaster
- Ms Malus sylvestris
- Ac Acer campestre
- St Sorbus torminalis
- Tc Tilia cordata
- Prunus mahaleb
- Pa Prunus avium
- Sc Salix caprea
- Ul Ulmus laevis
- Euonymus europaeus
- Cornus mas
- Crataegus monogyna
- Crataegus lacvigata
- Viburnum opulus
- Viburnum lantana
- Staphylea pinnata
- Corylus avellana
- Ribes uva-crispa
- Frangula alnus
- Ligustrum vulgare
- Cornus sanguinea
- Prunus spinosa
- Salix purpurea