


SOUŘADNICE JTSK						
OZNAČ.	ZAČÁTEK OBLOUKU		VRCHOL TEČEN		KONEC OBLOUKU	
	Y	X	Y	X	Y	X
ZÚ	592262,47	1076017,58				
VB1	592365,23	1076062,54	59236,28	1076067,38	592388,18	1076069,45
VB2	592436,02	1076077,77	59244,49	1076080,11	592459,89	1076088,98
VB3	592466,73	1076094,82	59247,69	1076098,19	592475,26	1076100,68
VB4	592541,90	1076136,97	59255,06	1076146,32	592578,01	1076141,54
KÚ	592636,98	1076126,70				

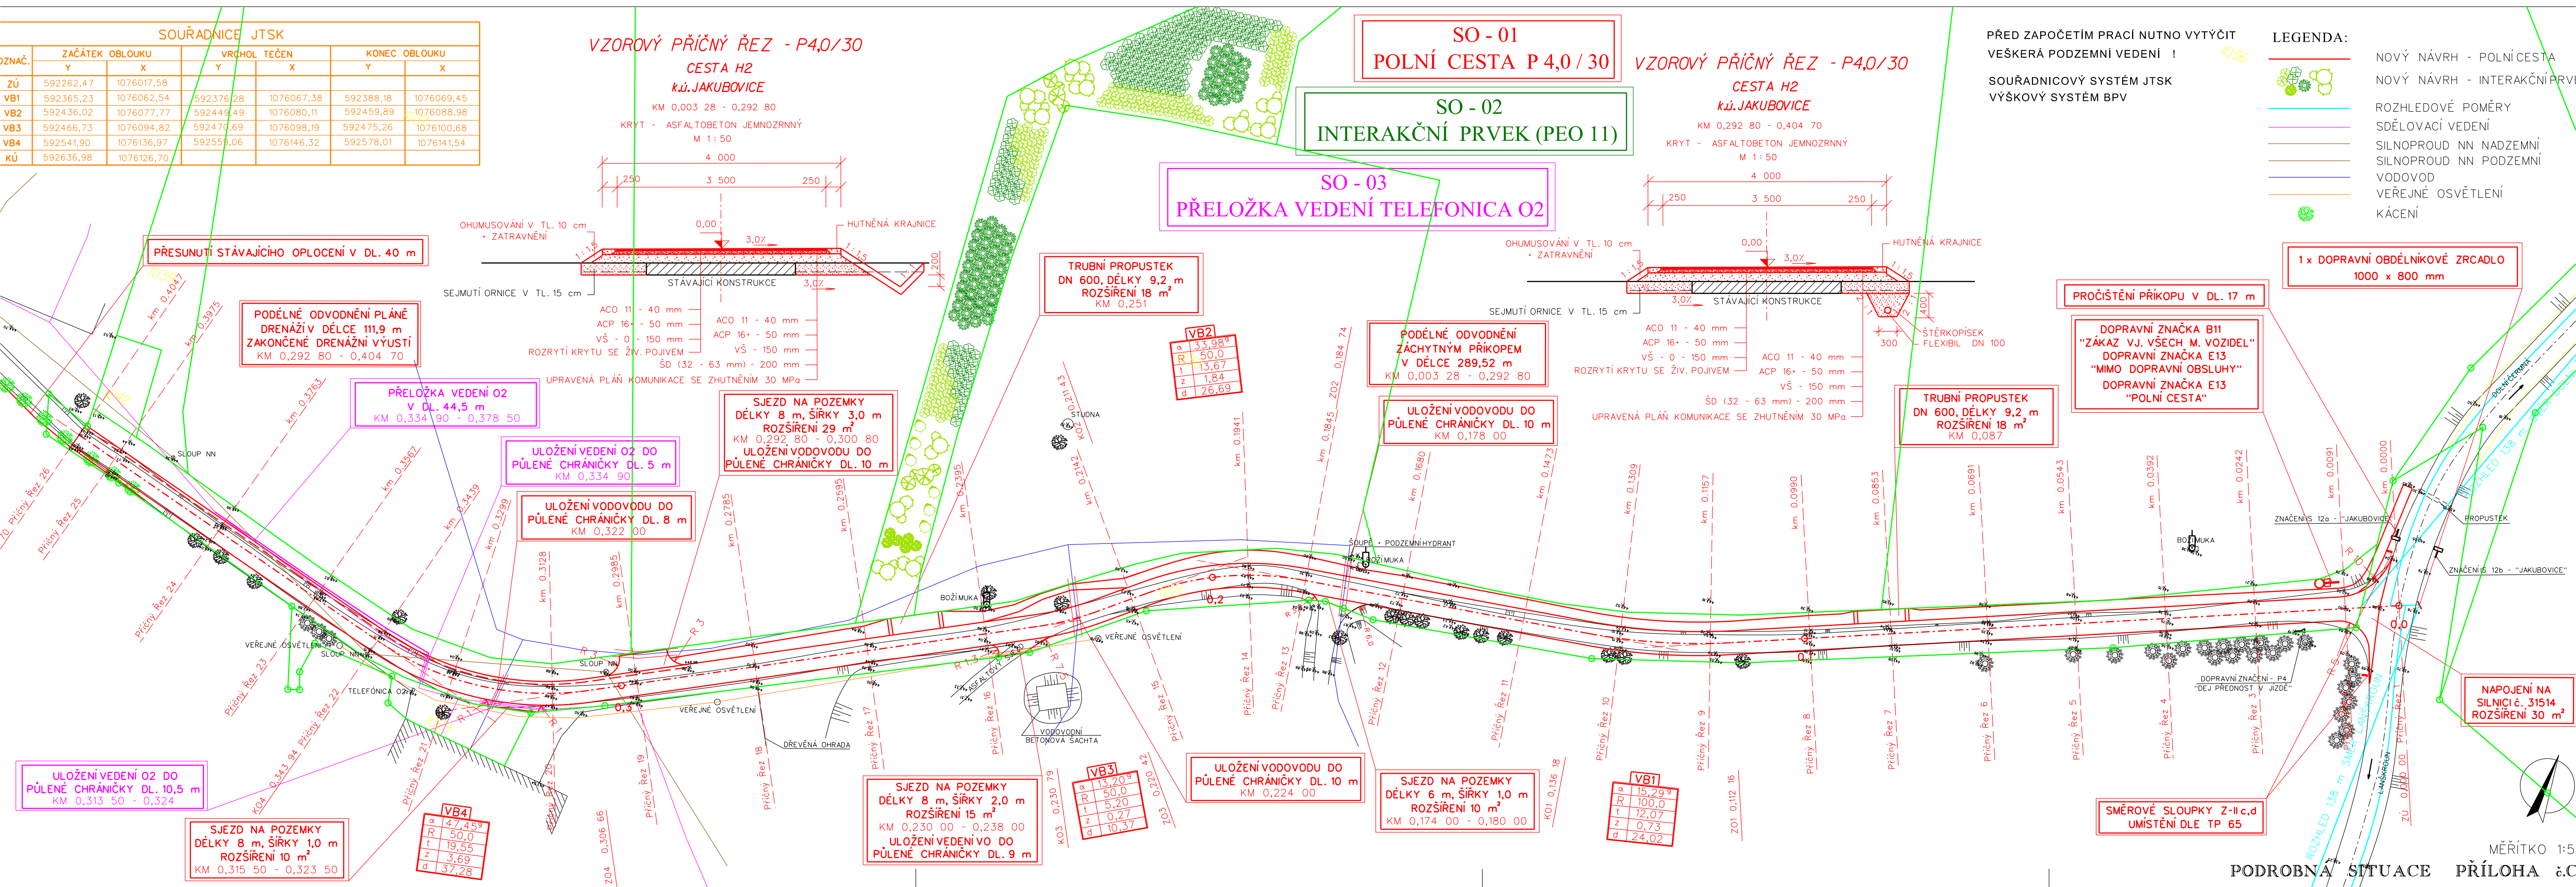

## PODROBNÁ SITUACE PŘÍLOHA č. C