



PŘÍČNÉ ŘEZY HRÁZÍ - MĚŘÍTKO 1:100

LEGENDA TYPŮ ČAR
TERÉN
NIVELETA


ŘEZ 1 km 0.00000

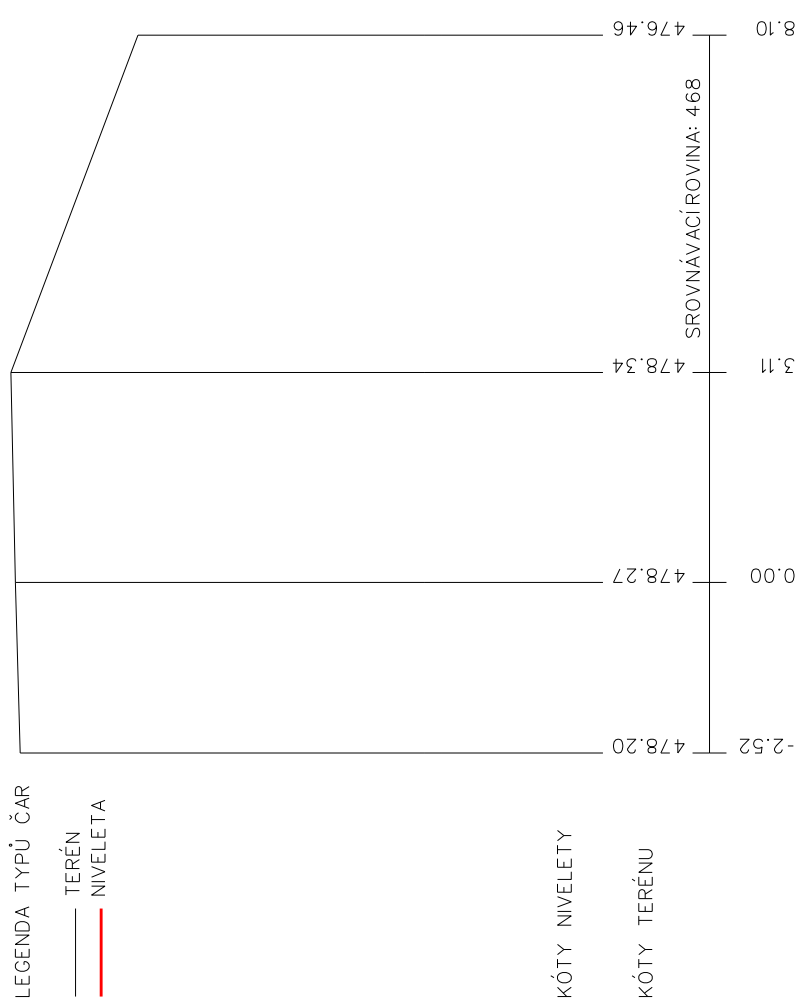


ŘEZ 2 km 0.02900

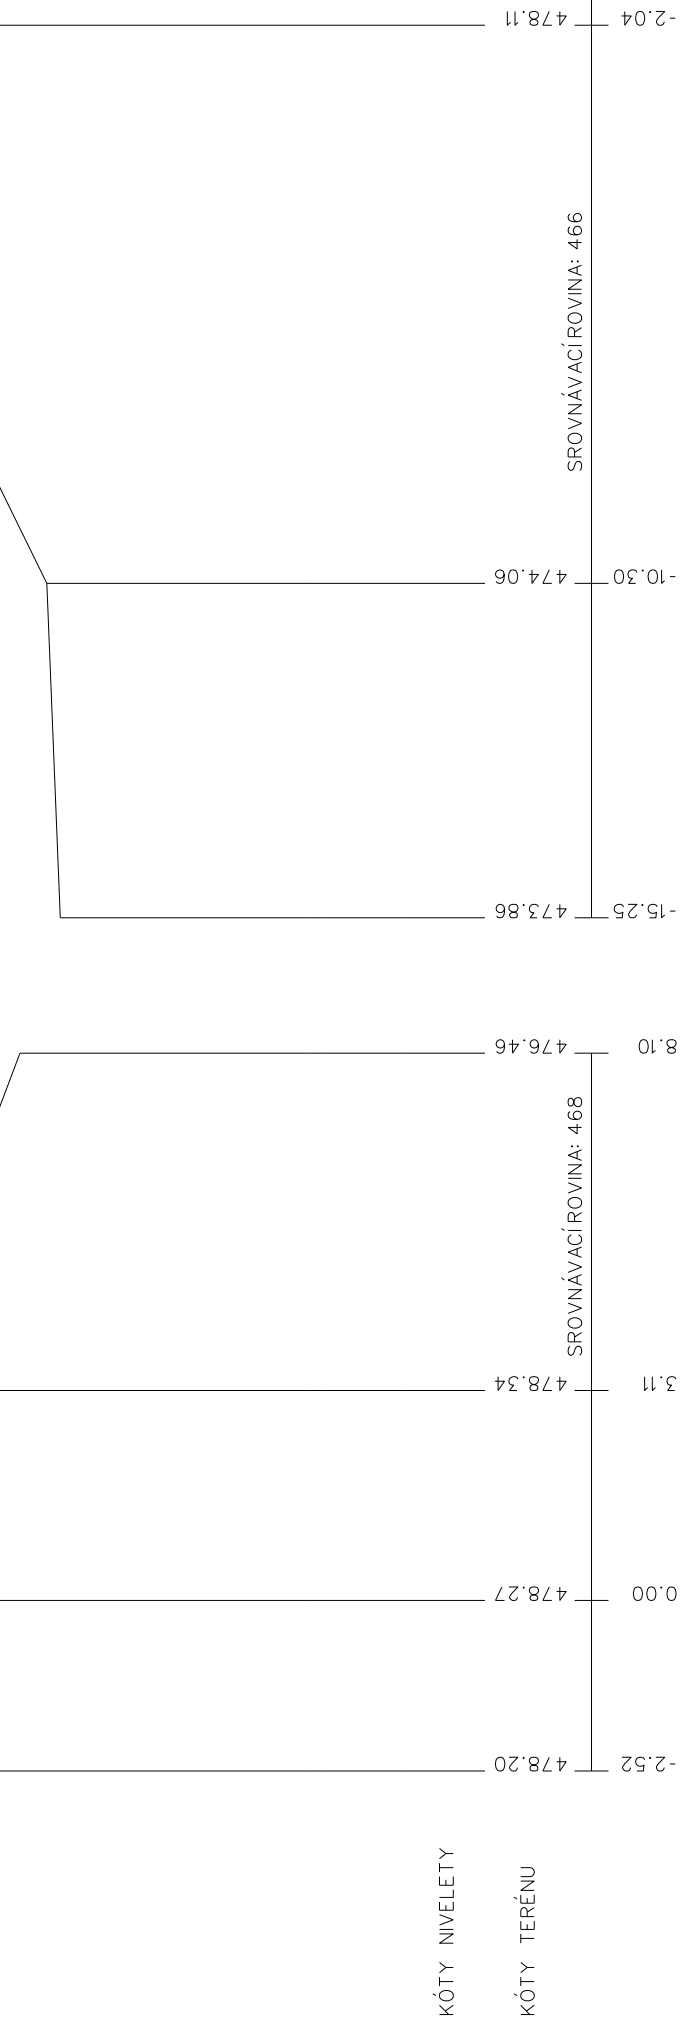


ŘEZ 3 km 0.04900

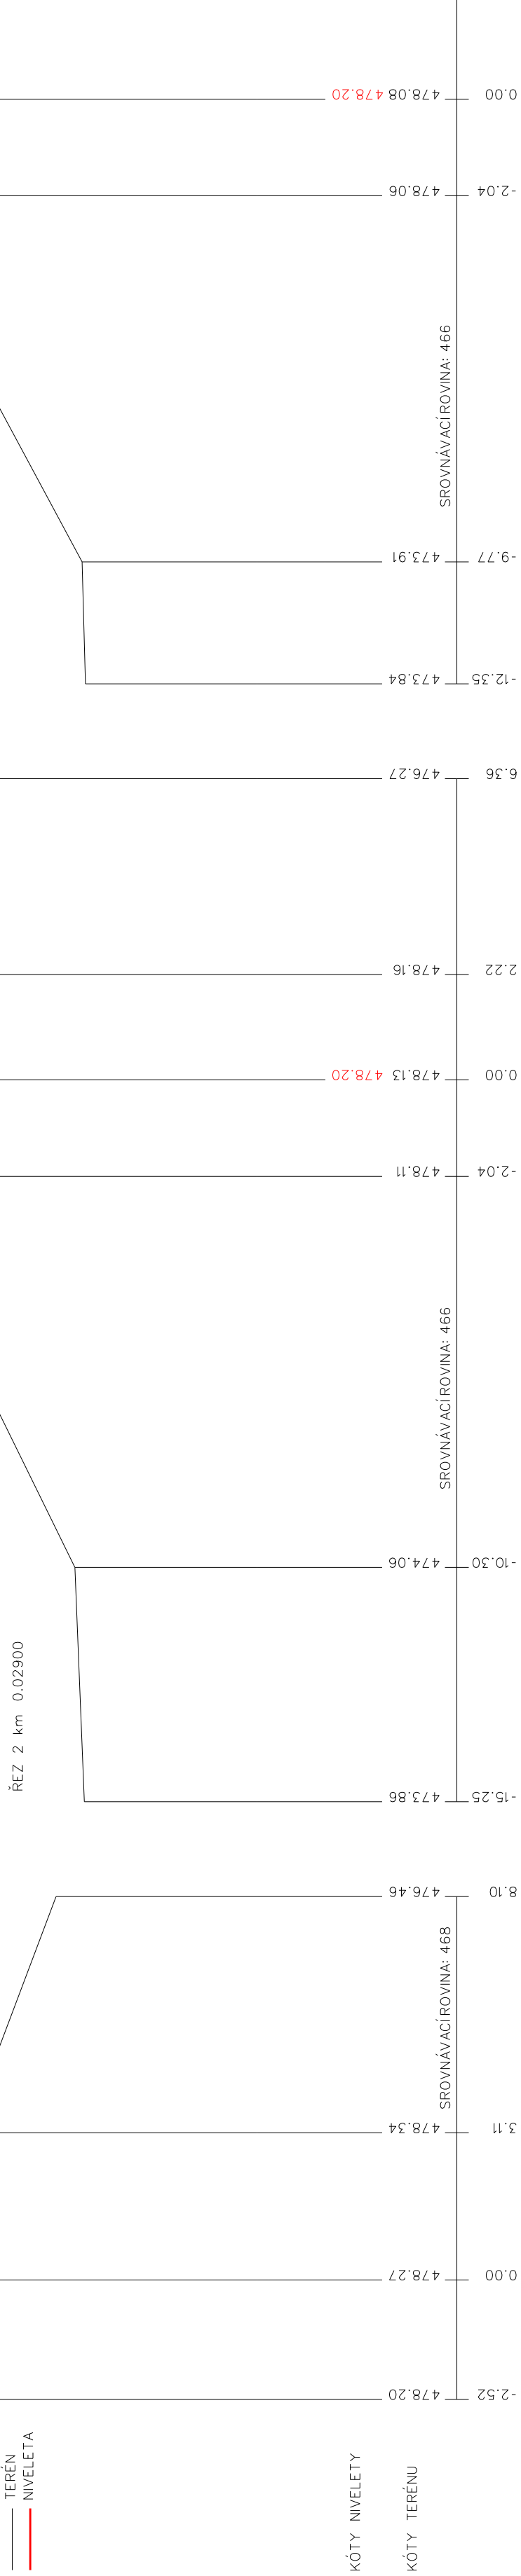


ŘEZ 4 km 0.06900

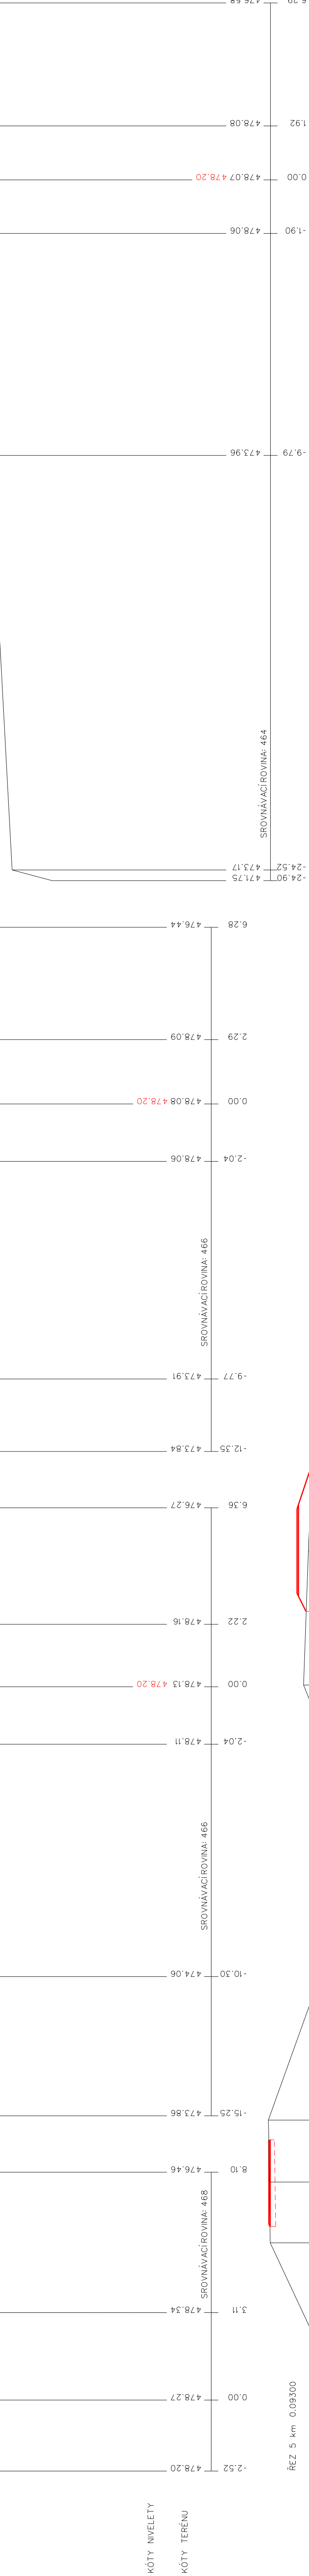

ŘEZ 5 km 0.09300

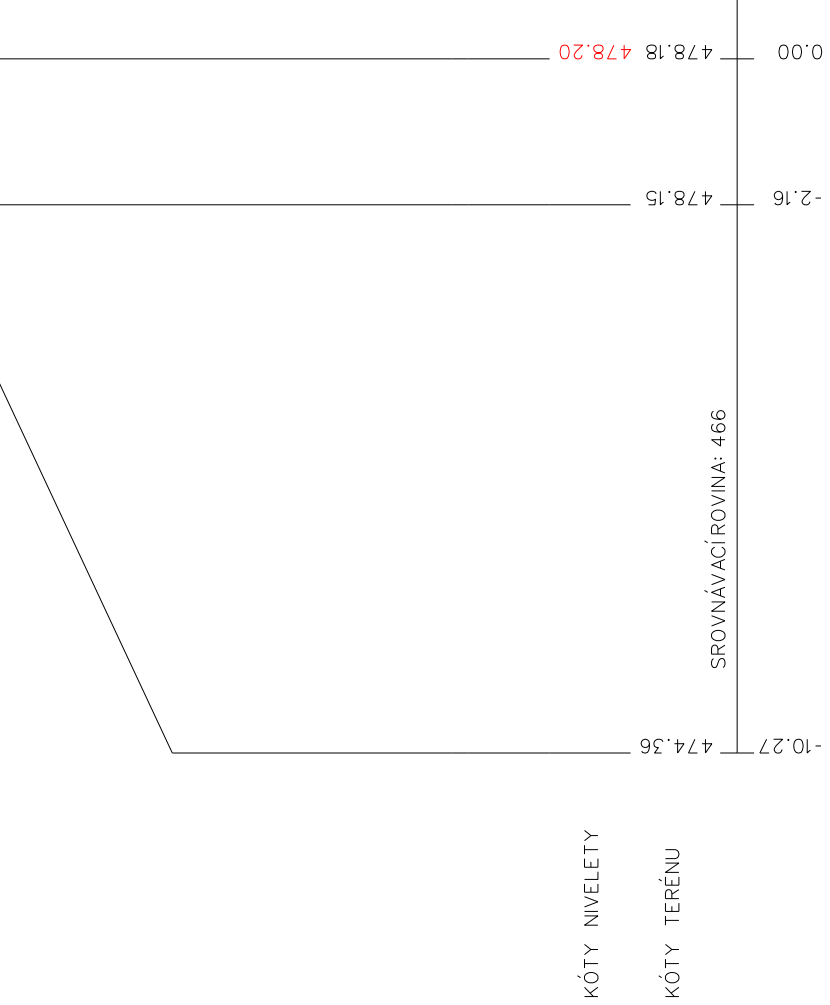

ŘEZ 6 km 0.11800

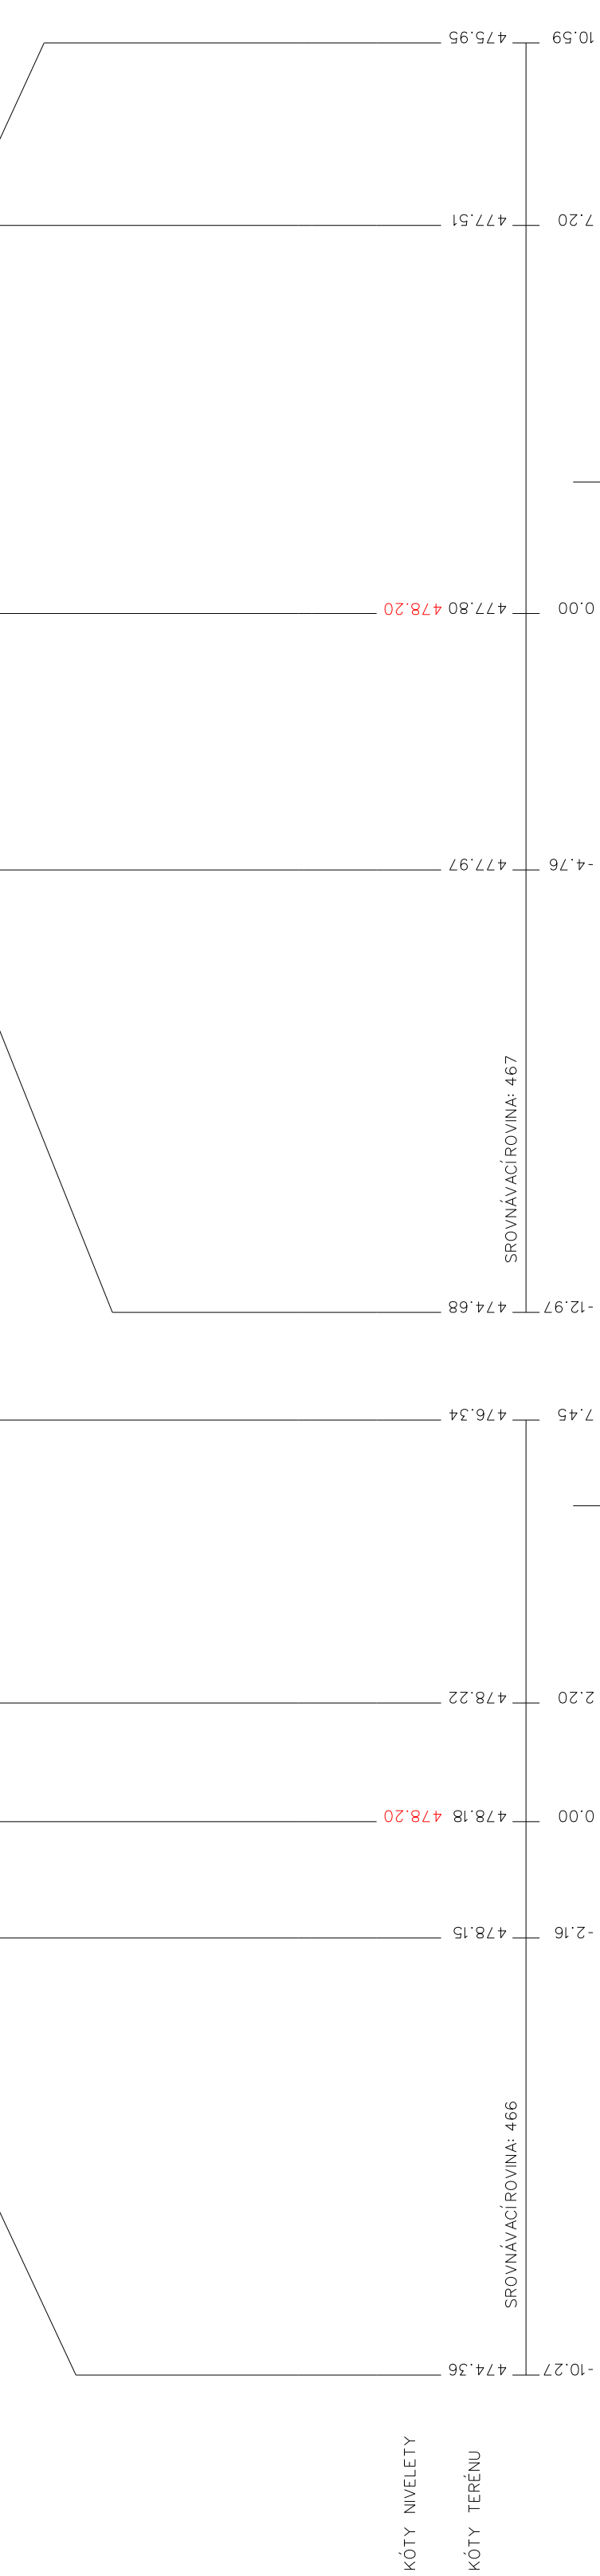

C.7.