


R	20.0 m
a	56.70°
b	19.79 m
t	10.79 m
z	2.72 m

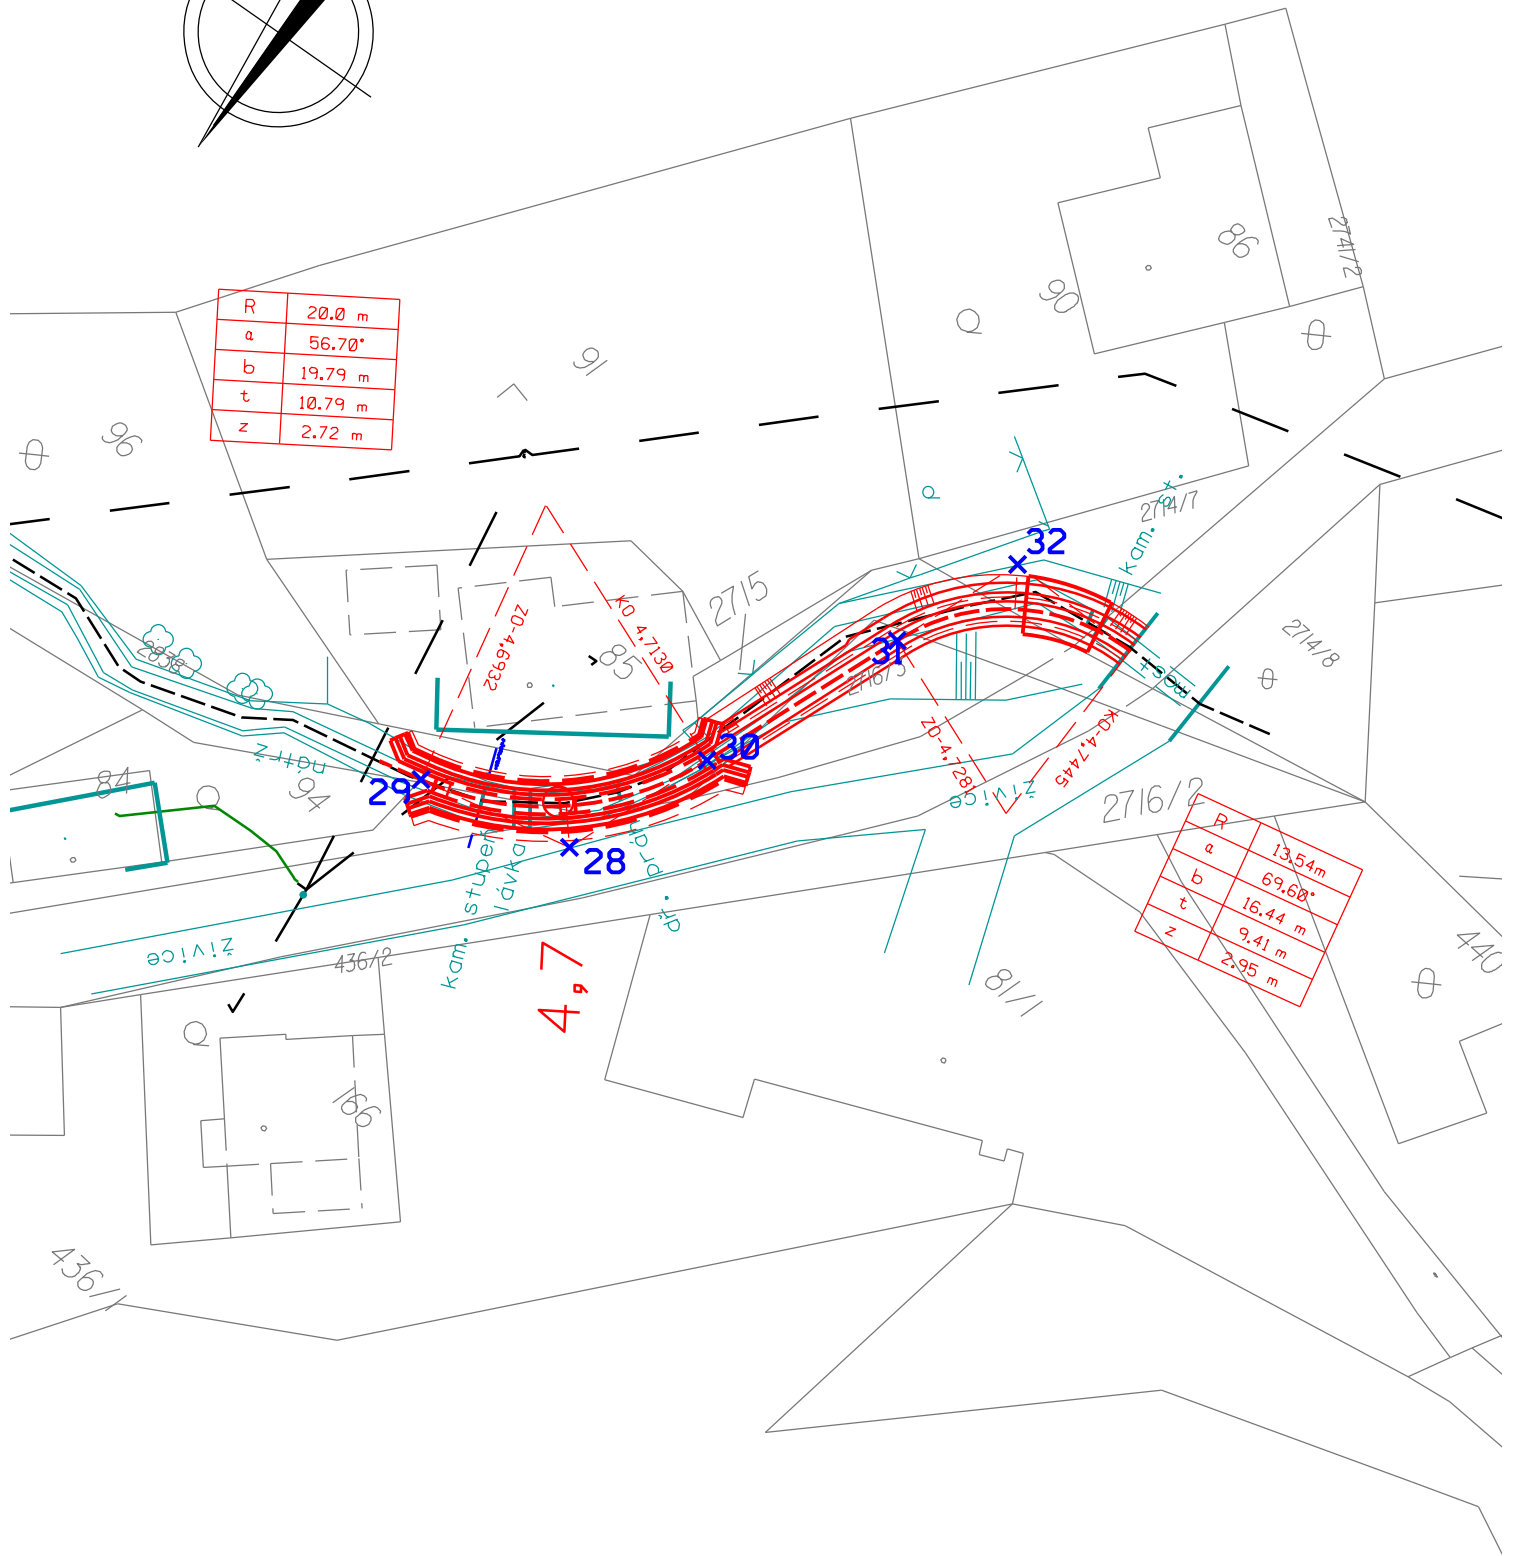

R	13.54m
a	69.60°
b	16.44 m
t	9.41 m
z	2.95 m