



ŘEZ 3a-3a

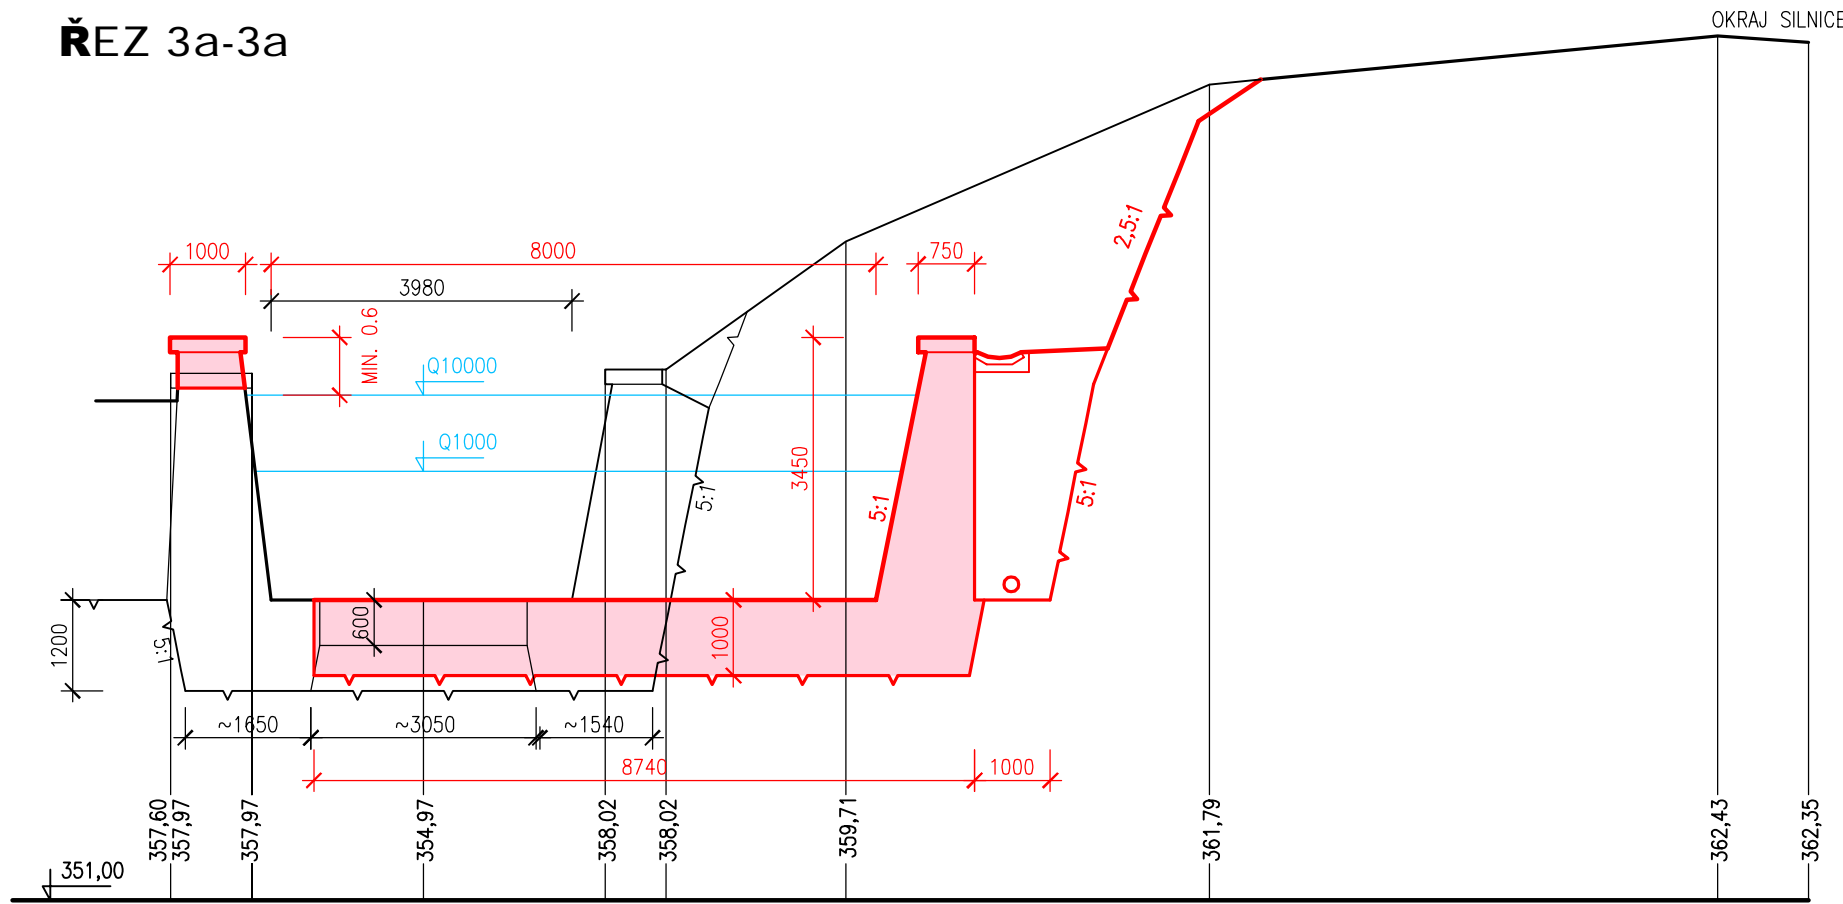

ŘEZ 3c-3c

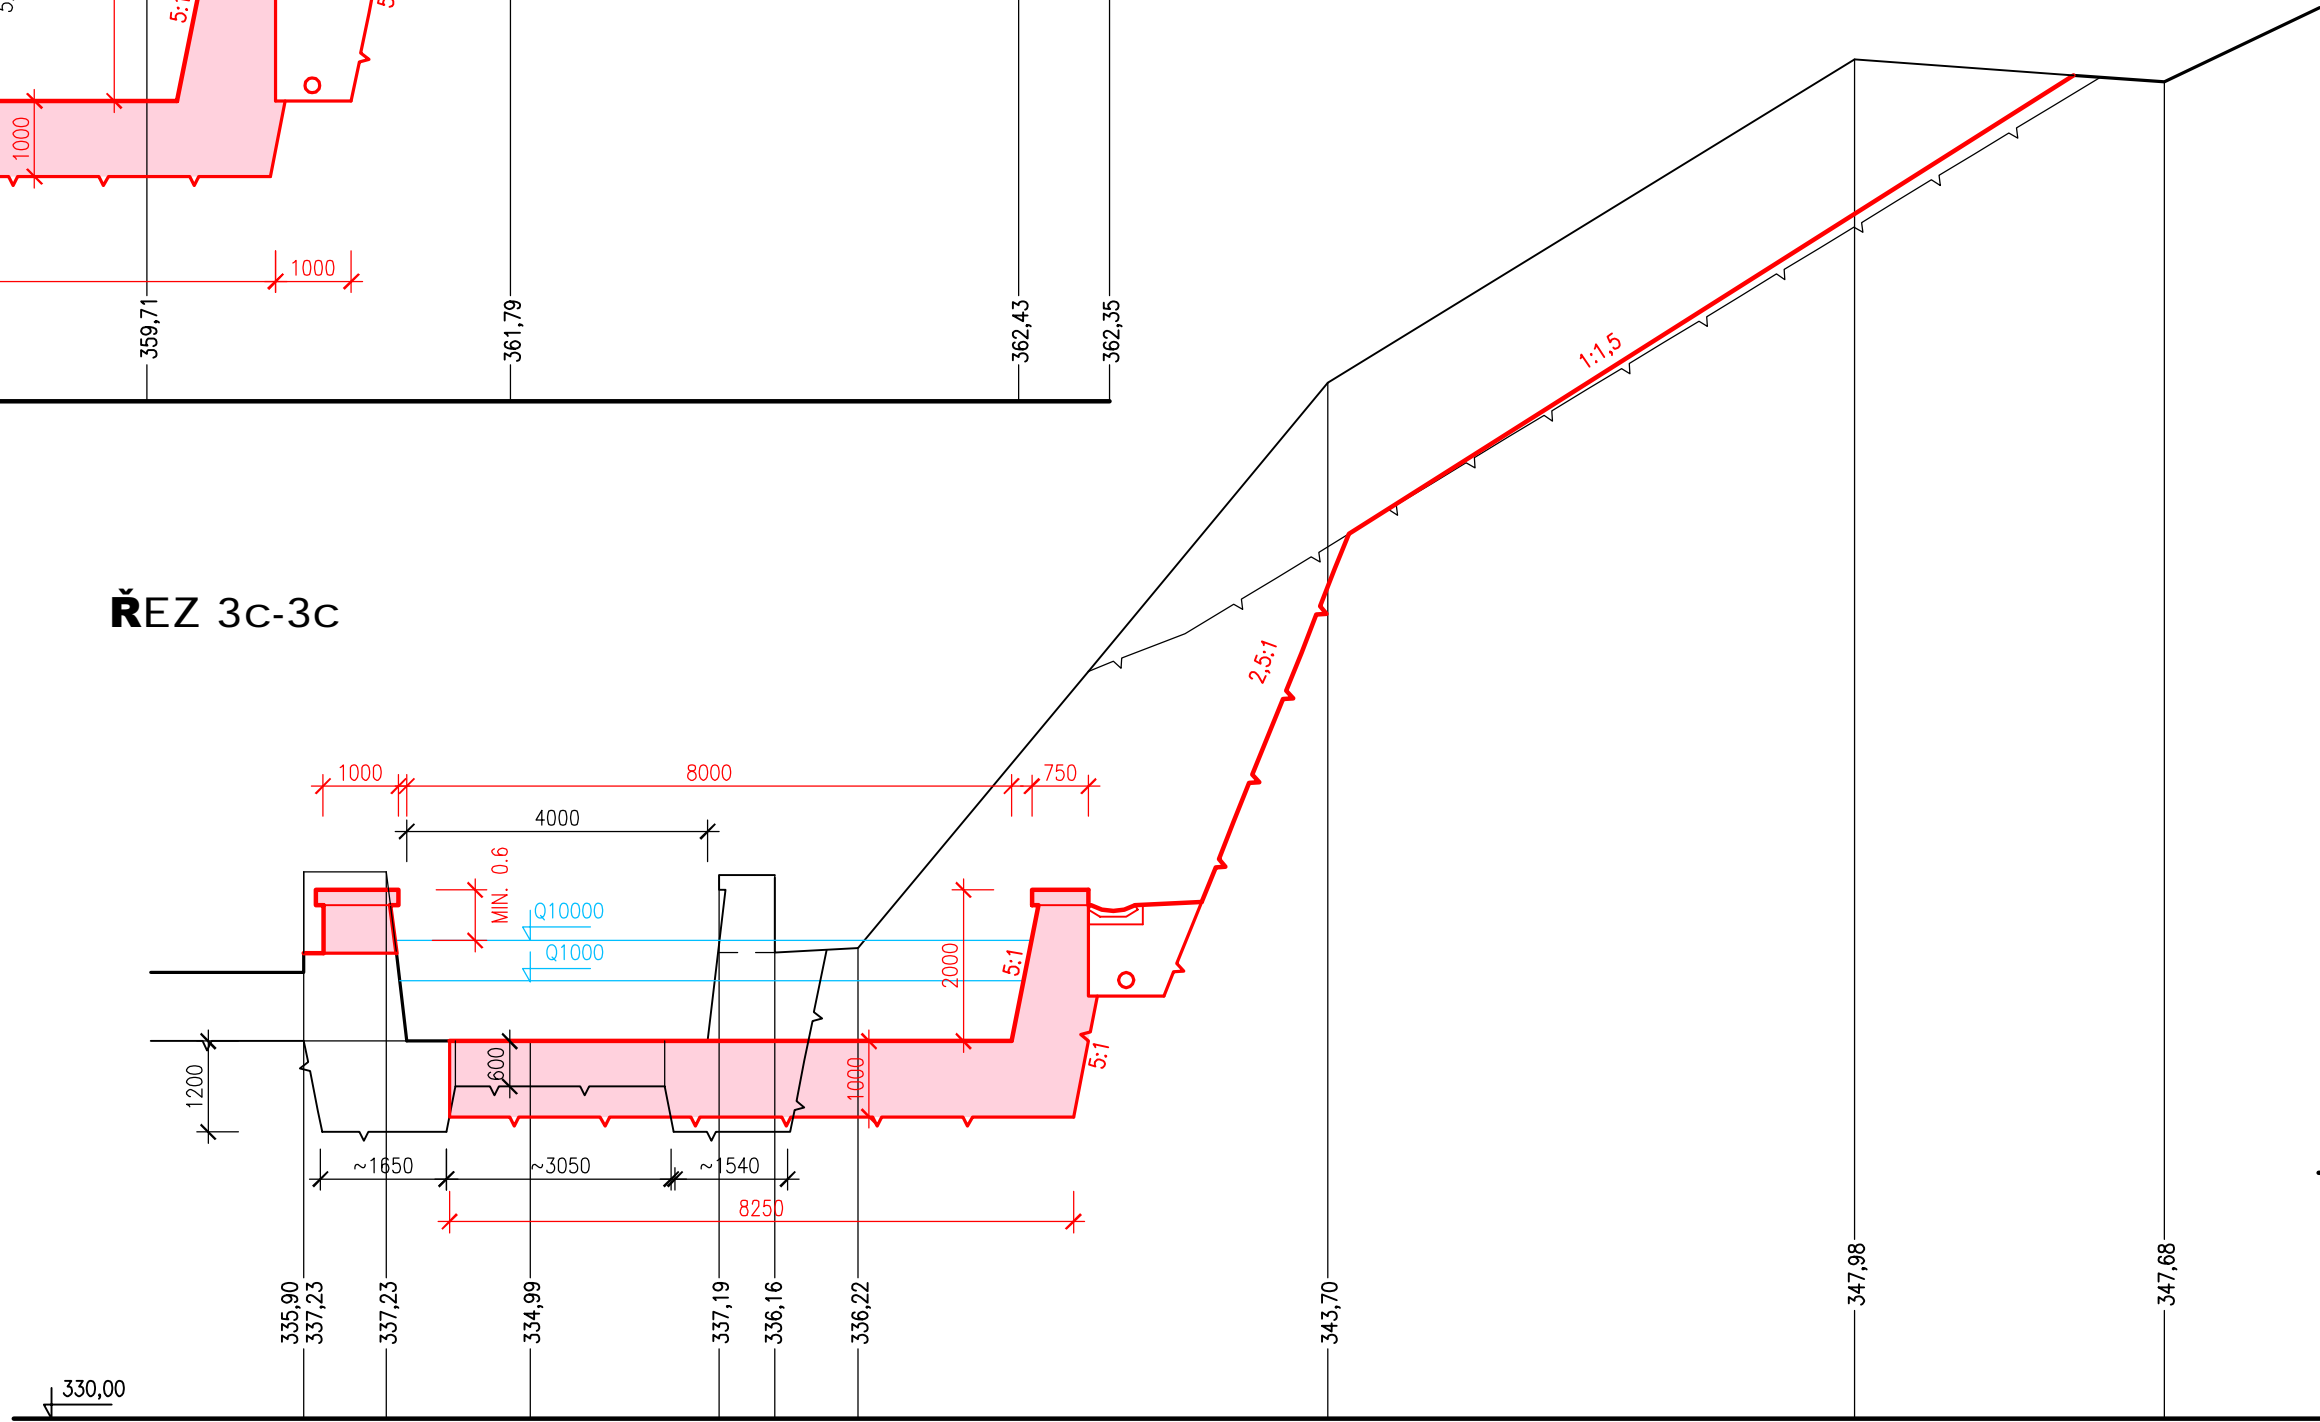

ŘEZ 3b-3b

