



ŘEZ F-F

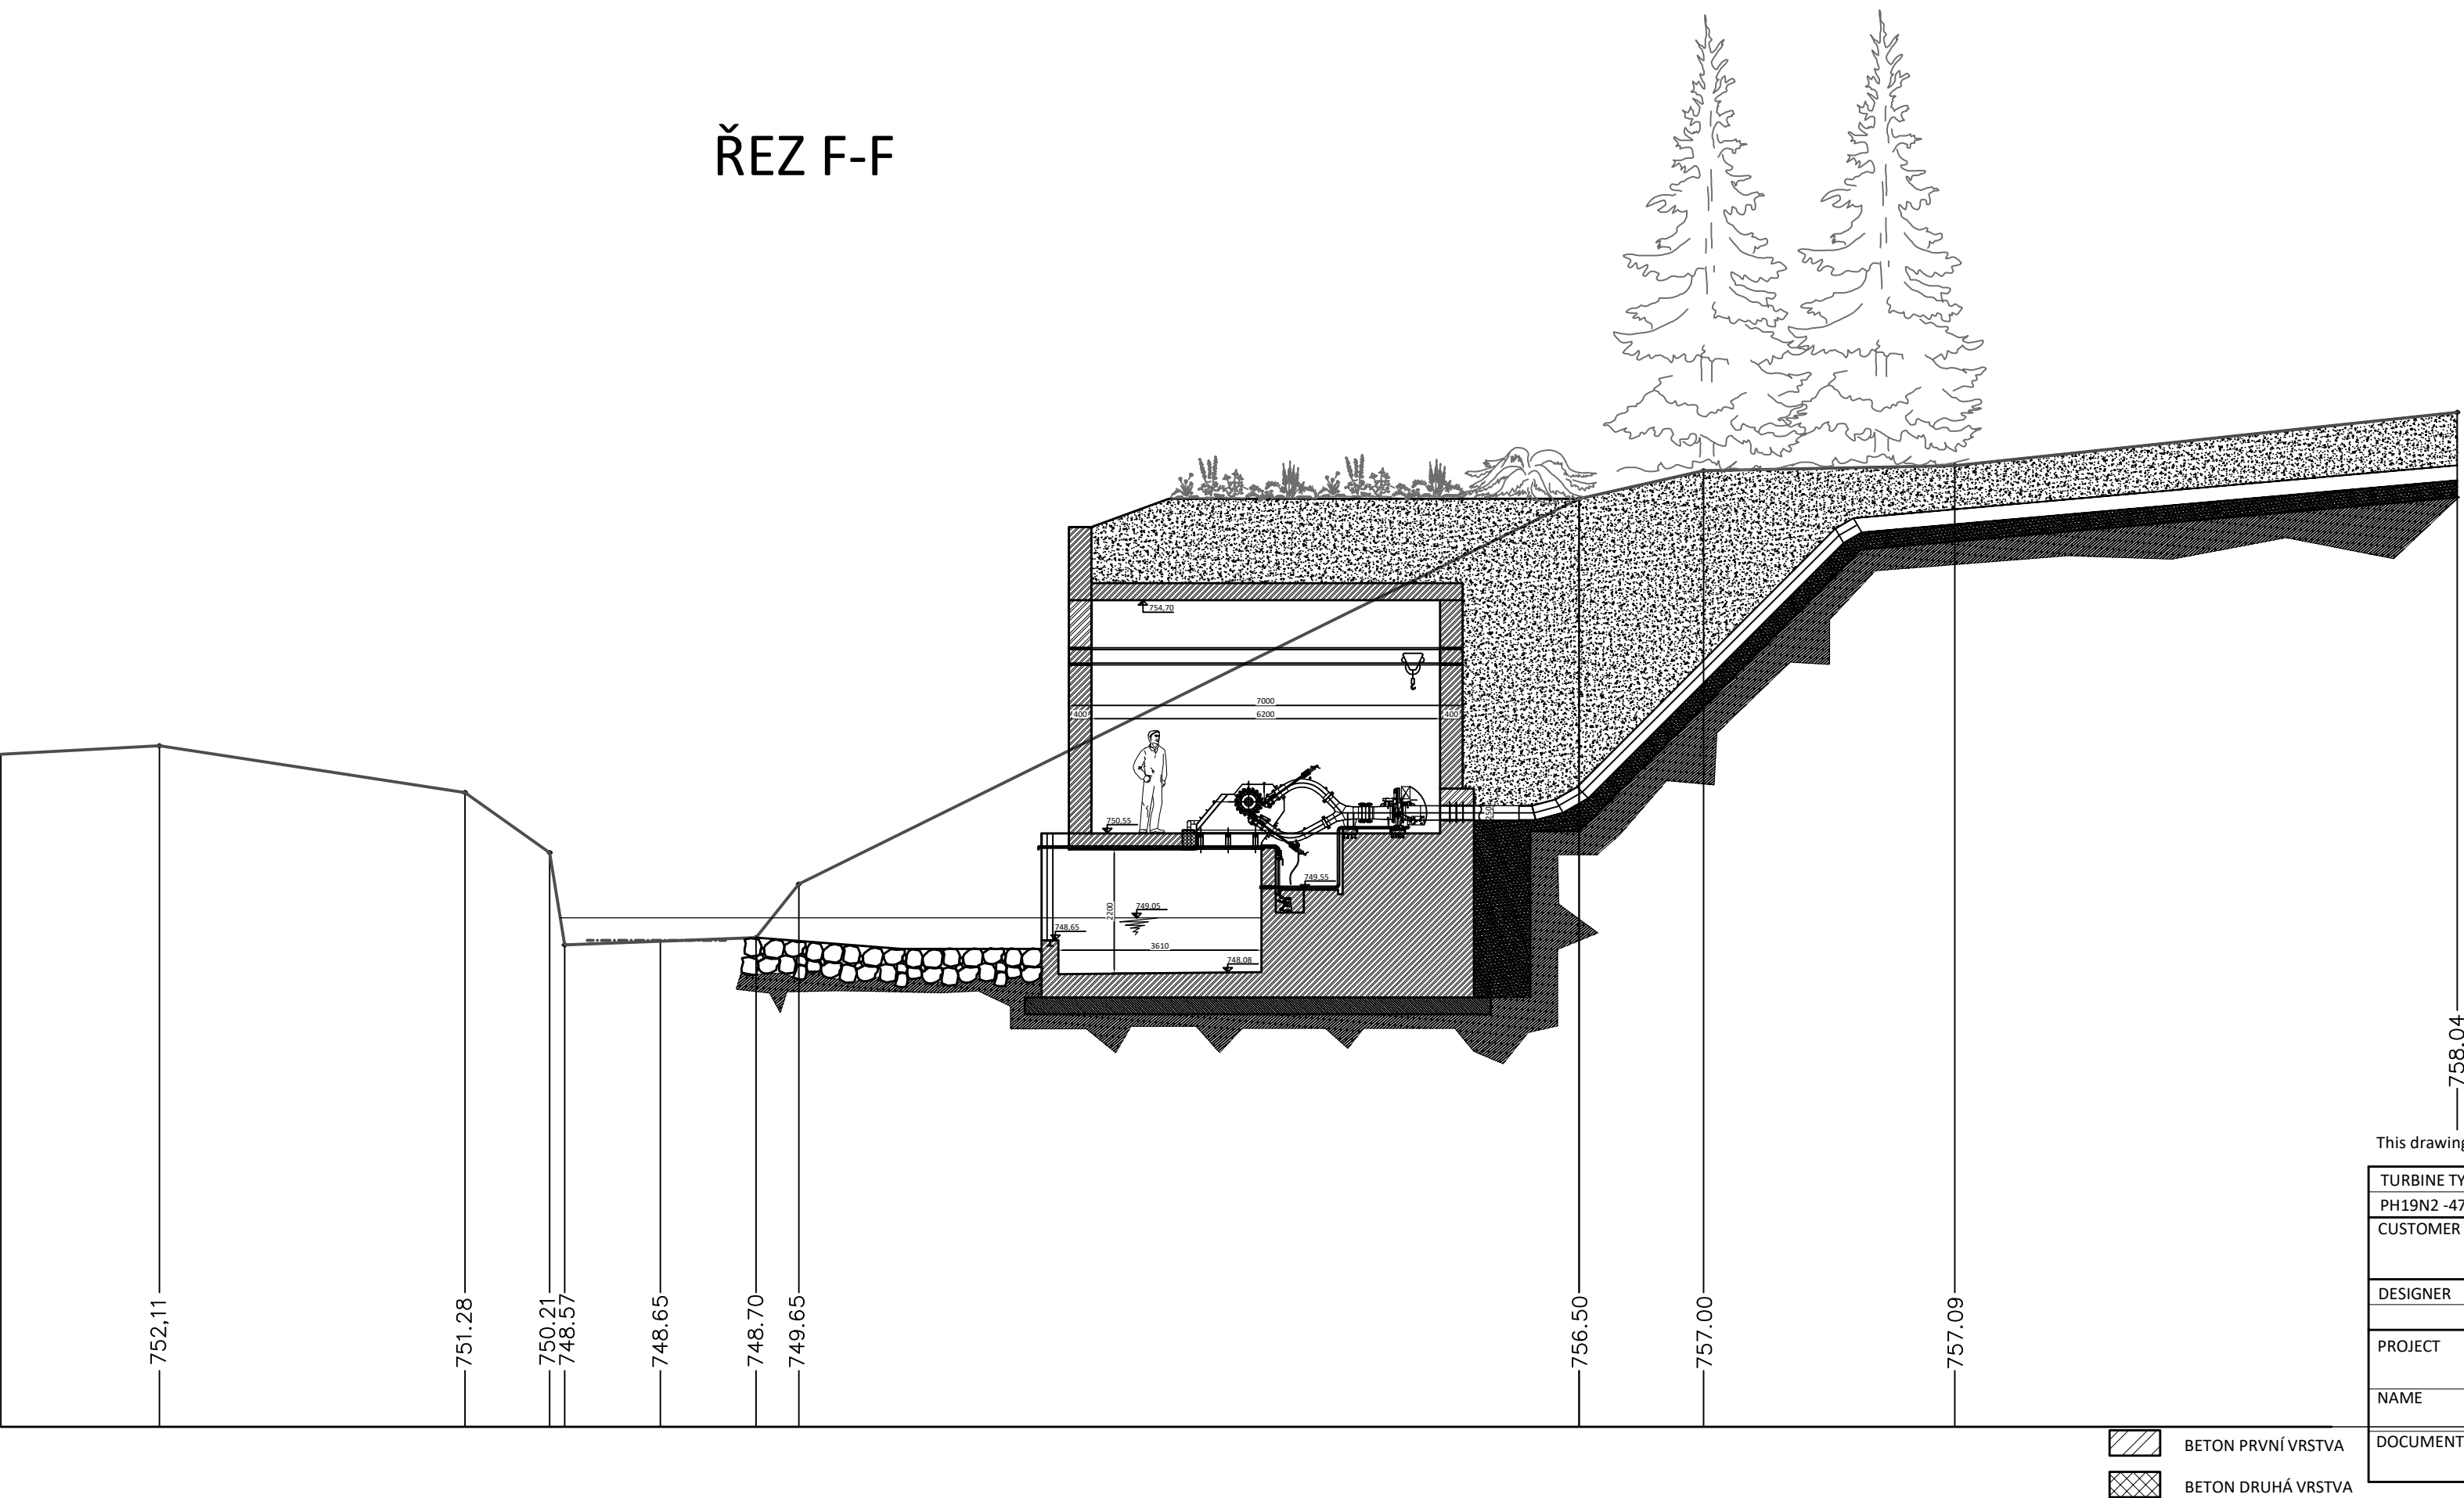

This drawing is an intellectual property of the Mavel, a.s. and may not be distributed or published without prior written consent.

| | | | | | | |
|---|-------------------|---|------------------|---------------|---|-----------|
| TURBINE TYPE | NOMINAL NET HEAD | MAX FLOW / UNIT | TURBINE POWER | TURBINE SPEED | <div> www.mavel.cz © M a v e l, a.s.</div> | |
| PH19N2 -470 | 85 m | 0,1 m³/s | 74 kW | 1015 1/s | | |
| CUSTOMER | | DESIGNER | | | | |
| Povodí Labe, s. p. | | Mavel, a.s. Jana Nohy 1237 256 01 Benešov, CZ | | | | |
| DESIGNER | DRAWN | HEAD OF DPT | APPROVED | | | |
| | Bc. L. Vodrážková | Ing. J. Sedláček | Ing. J. Sedláček | | | |
| PROJECT | | | | | DATE | 07 / 2017 |
| VD Josefův Důl posílení kapacity převodem vody u Jeleního potoka | | | | | STAGE | DUR |
| | | | | | PROJECT CODE | JDL |
| NAME | | | | | PROJECT NO. | 027956 |
| Řez FF | | | | | | |
| DOCUMENT NO. | | DRAWING NO. | SCALE | FORMAT | | |
| 027956T107 R01 | | 107 | 1:100 | 3 x A4 | | |
| | | | | SHEET | 1 / 1 | |