



PF 37
km 0,750 00

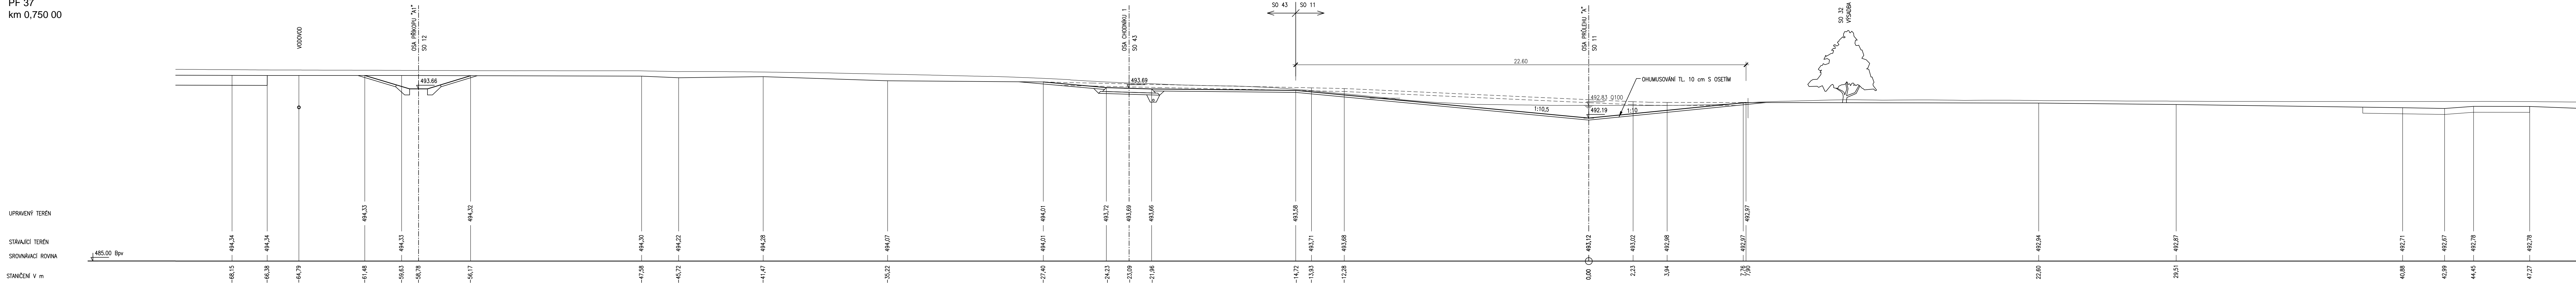

PR: 38
km 0,763 42

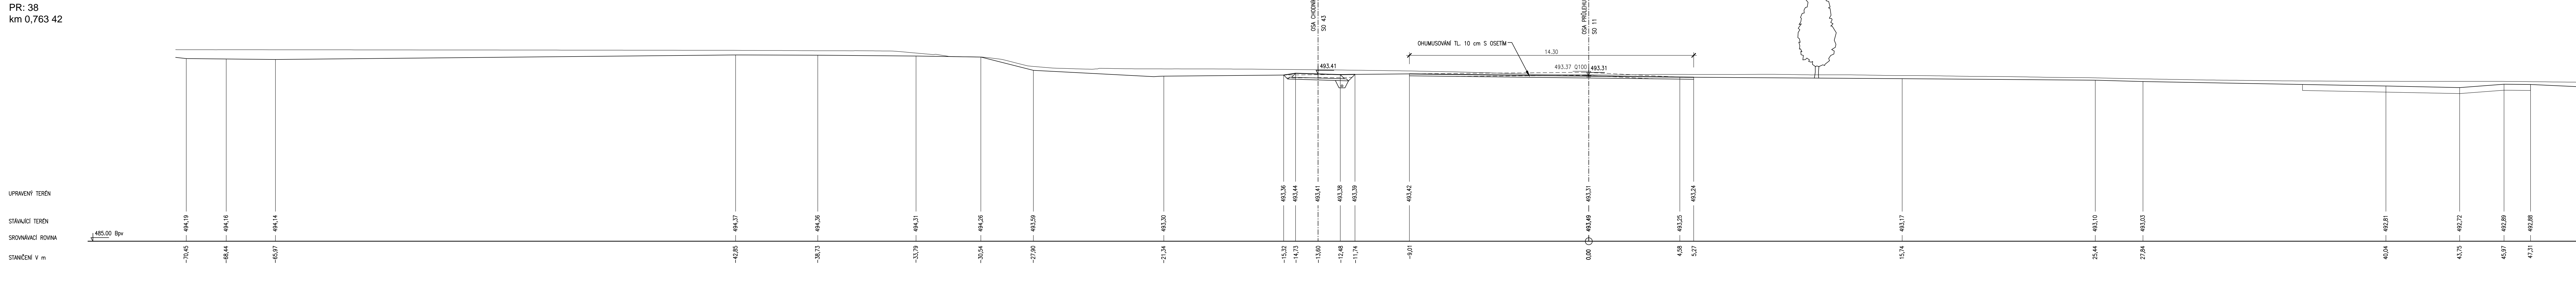

VÝŠKOVÝ SYSTÉM: Bpv.
KÓTOVÁNO V m:

