


## VÝTYČOVACÍ BODY

	X	Y	Z
1	735248.88	1020040.88	153.12
2	735221.67	1020016.91	154.29
3	735239.23	1019997.93	154.29
4	735243.71	1020000.42	154.29
5	735249.62	1020000.18	154.29
6	735261.83	1020026.88	153.12

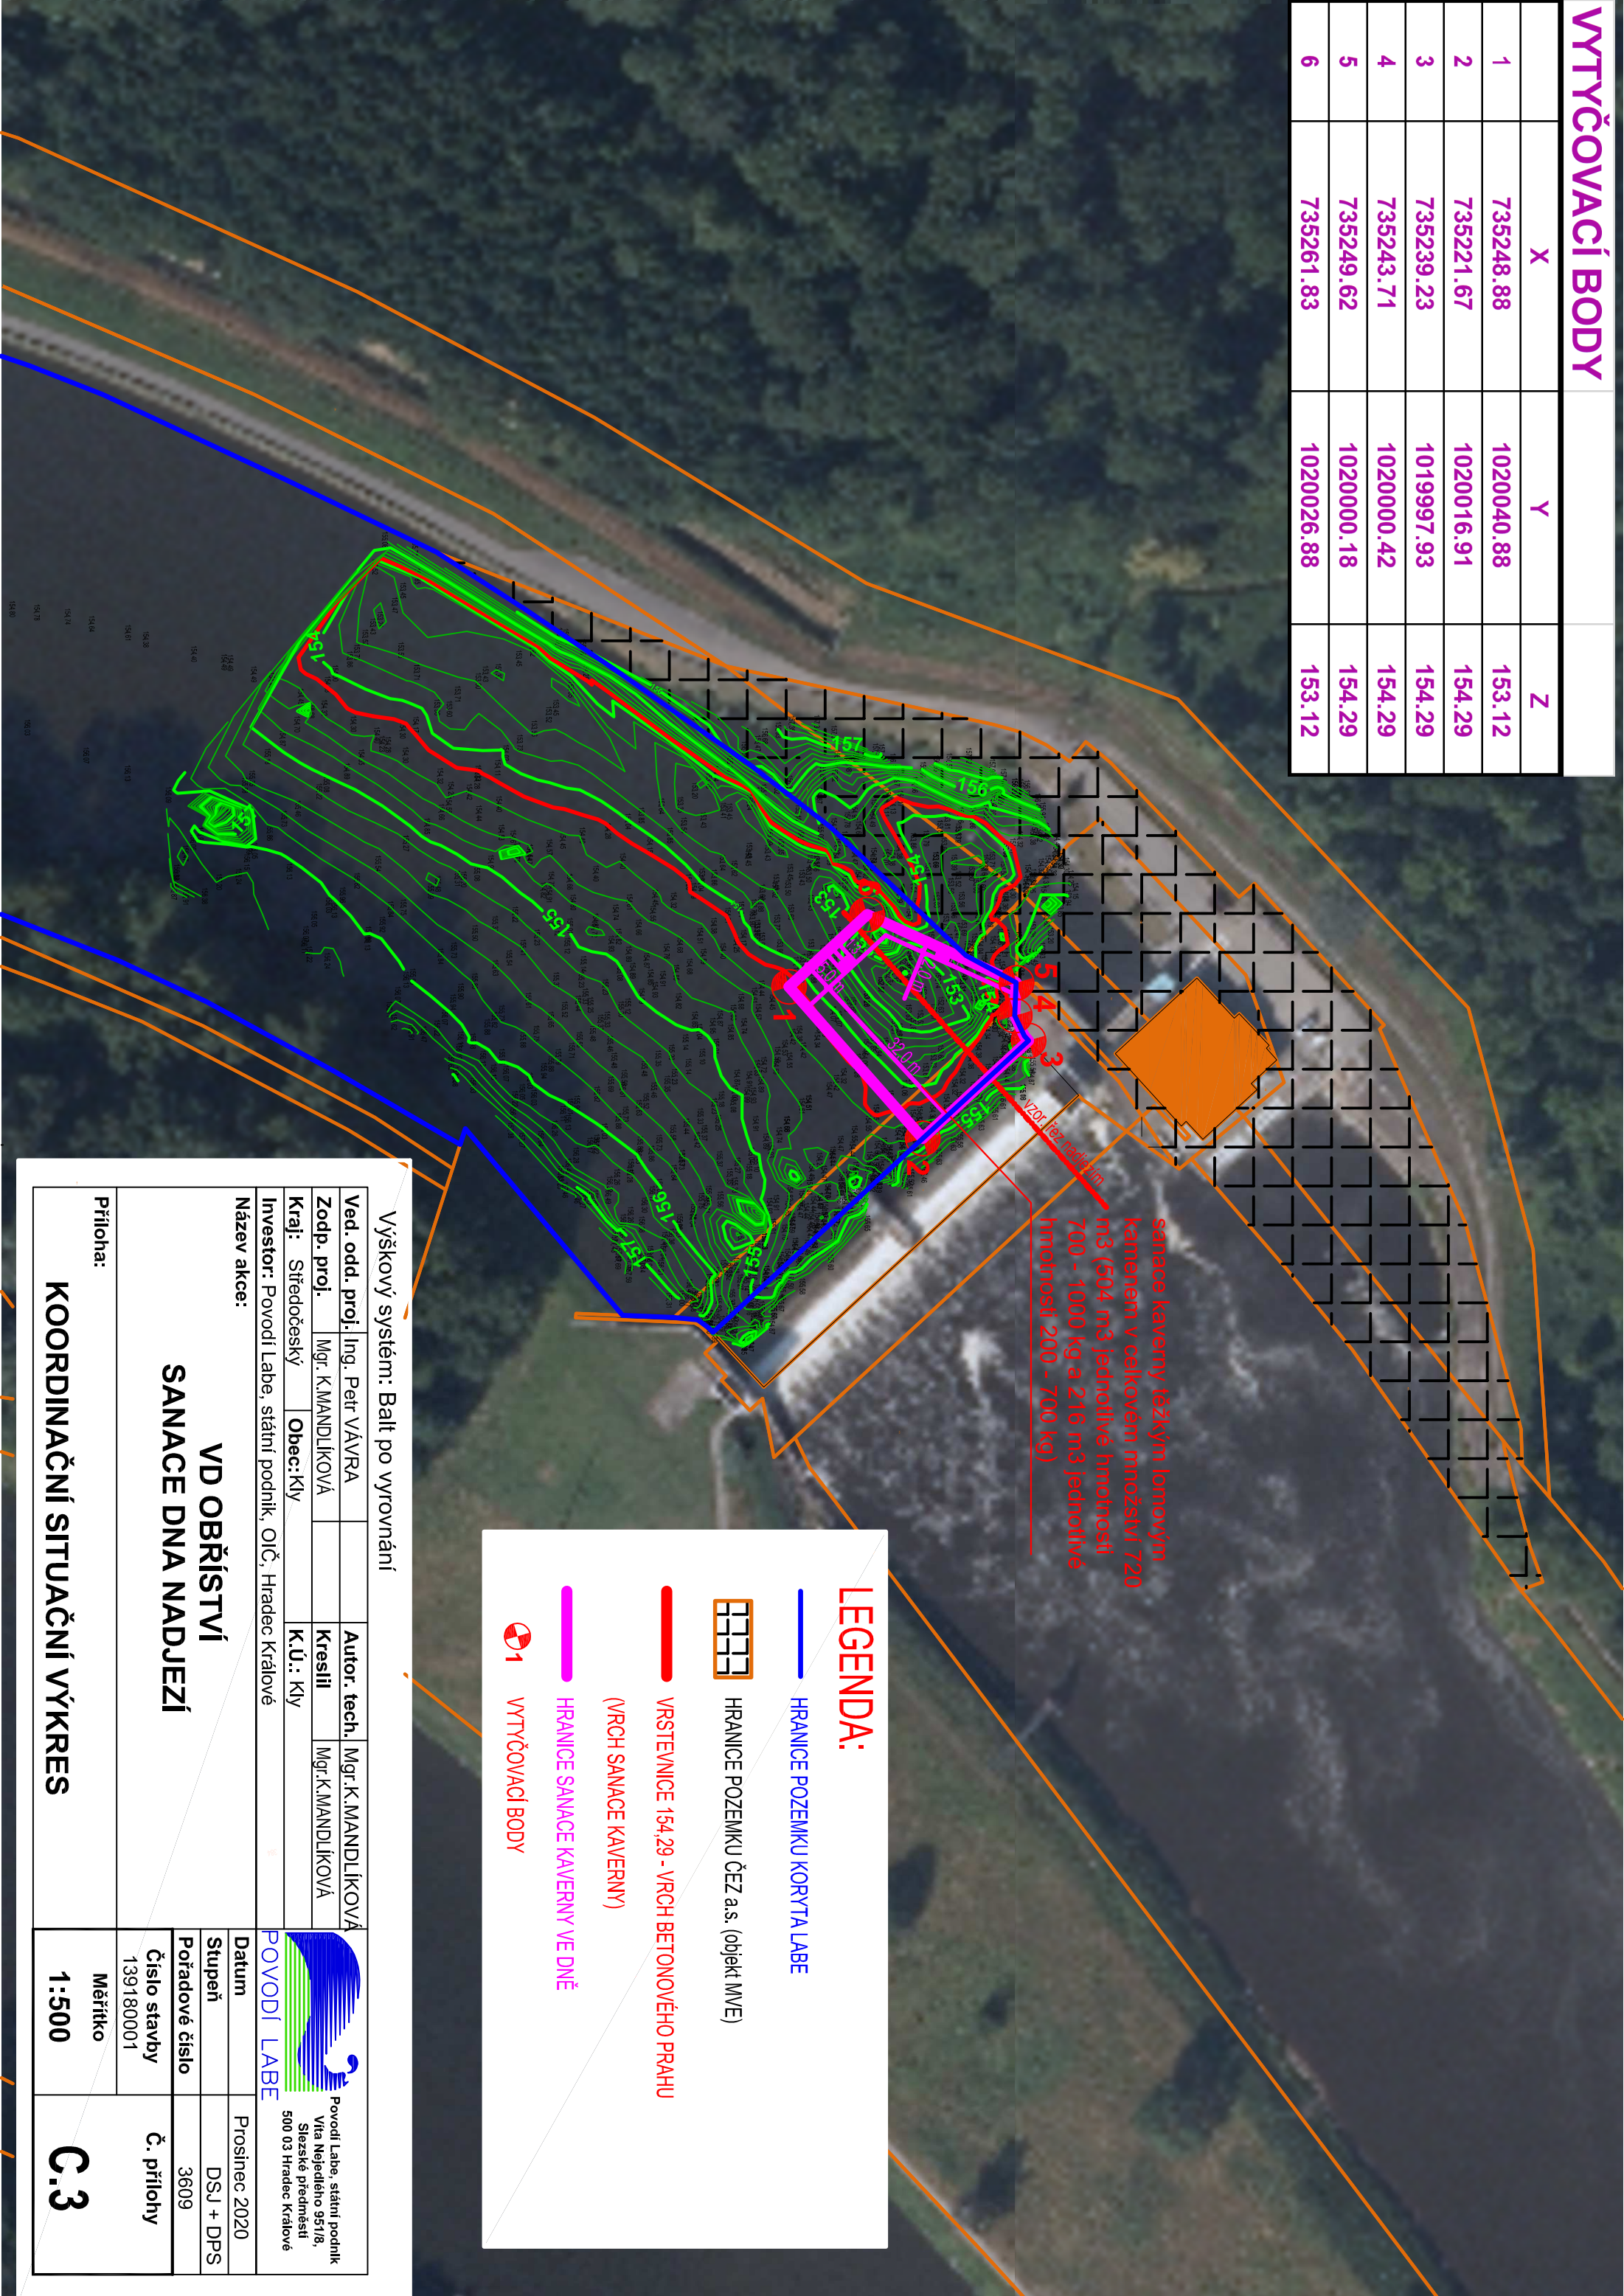


## LEGENDA:

- Diagram showing the layout of a building with various rooms and corridors. The layout is color-coded: blue for the main hall, yellow for corridors, and green for smaller rooms. The layout is oriented with a north arrow pointing towards the top right.

  - HRANICE POZEMKU KORYTA LABE
  - HRANICE POZEMKU ČEZ a.s. (objekt MVE)
  - VRSTEVNICE 154,29 - VRCH BETONOVÉHO PRAHU (VRCH SANACE KAVERNY)
  - HRANICE SANACE KAVERNY VE DNĚ
  - VÝSTŘEŽNOST
  - VÝTÝČOVACÍ BODY

## Výškový systém: Balt po vyrovnání

<b>Ved. odd. proj.</b>	Ing. Petr VÁVRA		<b>Autor. tech.</b>	Mgr.K.MANDLIKOVÁ
<b>Zodp. proj.</b>	Mgr. K.MANDLIKOVÁ		<b>Kreslil</b>	Mgr.K.MANDLIKOVÁ
<b>Kraj:</b>	Středočeský	<b>Obec:</b>	K.Ú.: Kly	
<b>Investor:</b> Povodí Labe, státní podnik, OlČ, Hradec Králové				
				
Povodí Labe, státní podnik Vita Mejděho 95/18, Stezské předměstí 500 03 Hradec Králové				

# VD OBŘÍSTVÍ

# SANACE DNA NADJEŽI

## Příloha:

# KOORDINAČNÍ SITUÁČNÍ VÝKRES

<b>Príloha:</b>  <b>KOORDINAČNÍ SITUAČNÍ VÝKRES</b>	<b>Měřítko</b>  <b>1:500</b>	<b>C.3</b>
---	------------------------------------	------------