


OZUL	VMEFA
SD1	5,00m
SD1a	7,95m
SD2	10,00m
SD3	11,00m
V	2,60m <sup>2</sup>
Va	1,55m <sup>2</sup>
NH	29,15m <sup>2</sup>
NHn	0,00m <sup>2</sup>
SN	12,90m
SZa	4,15m
HS	13,45m
HSa	4,30m
HR3	0,50m
HRa	3,50m
GP	3,90m
GPb	3,50m

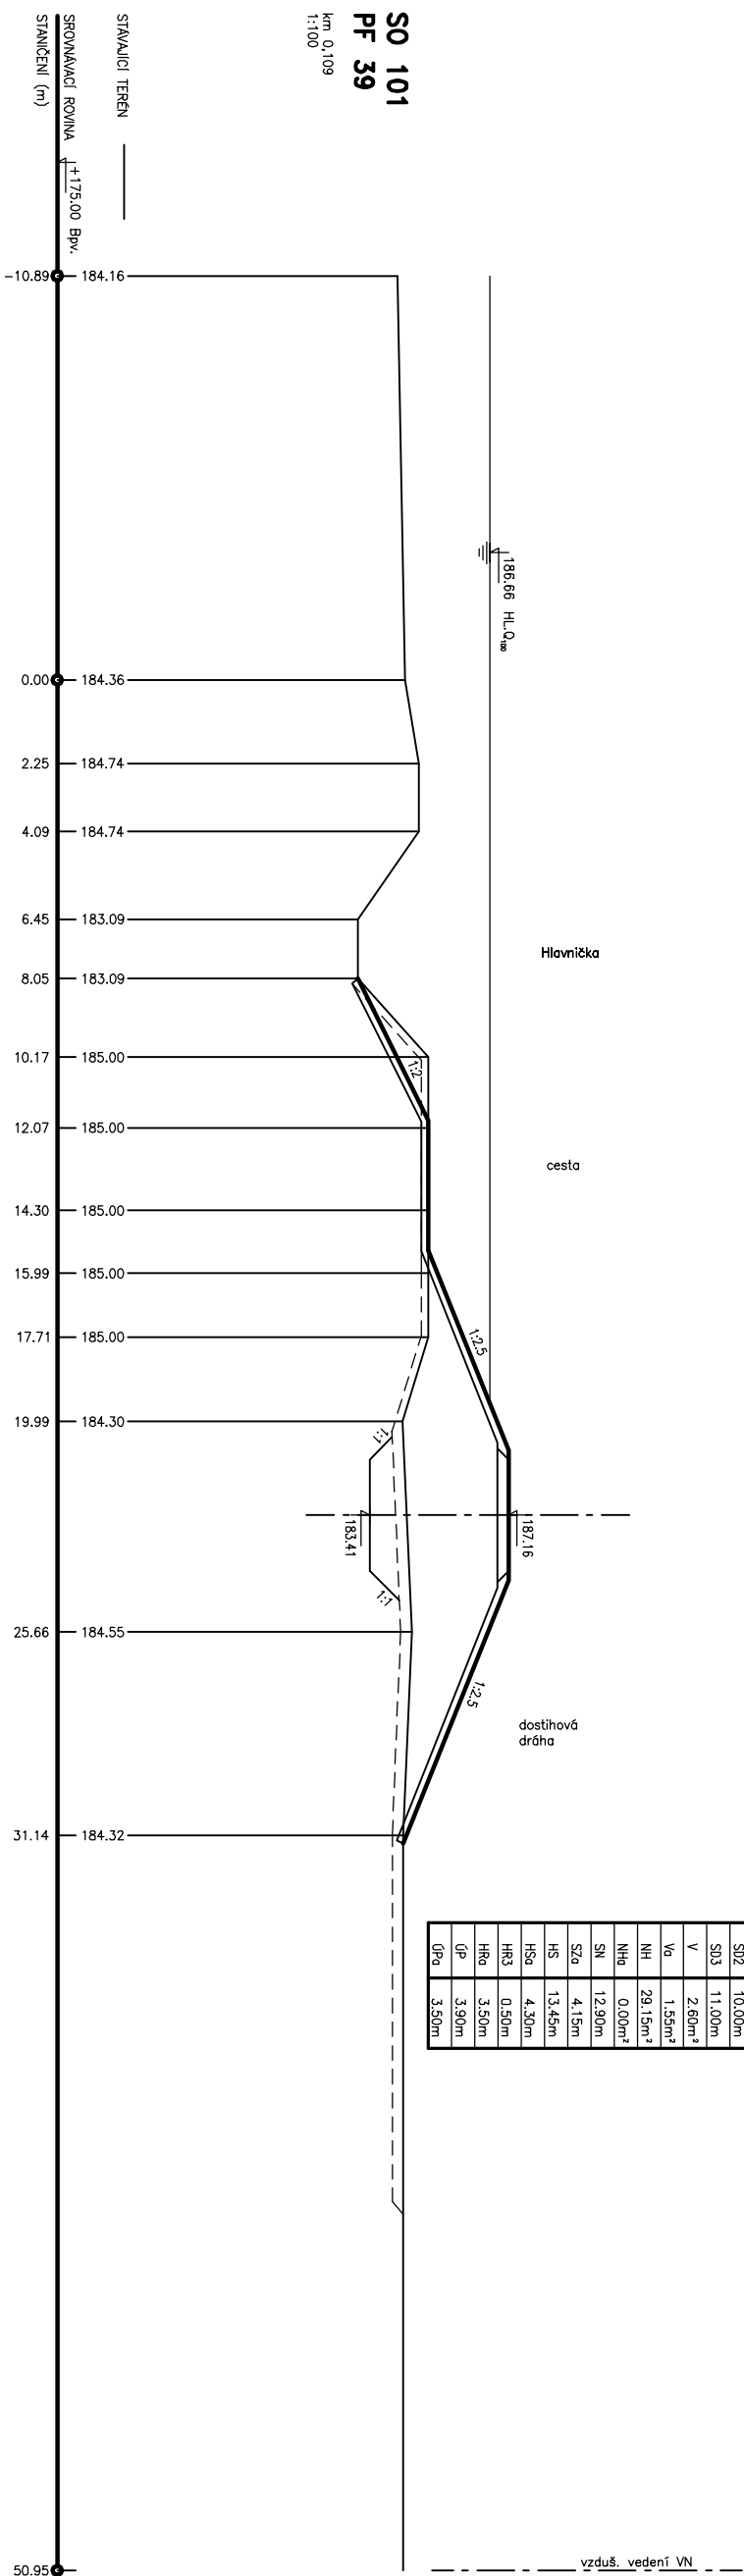

OZN.	VYMĚŘA
SD1	8,70m
SD10	7,22m
SD2	10,00m
SD3	8,60m
V	3,00m <sup>2</sup>
Va	0,40m <sup>2</sup>
NH	34,20m <sup>2</sup>
NH0	0,00m <sup>2</sup>
SN	14,35m
SZa	3,65m
HS	14,90m
HSd	3,70m
HR3	0,50m
HR0	3,50m
0P	3,90m
0Po	3,50m

