


Technical drawing of a rectangular plate. The overall width is 3671 and the overall height is 280. The inner width is 3655 and the inner height is 150. The plate is divided into two main sections by a vertical line. The left section is labeled 4 and the right section is labeled 5. The top section is labeled 1 and the bottom section is labeled 2. The drawing shows a cross-section of the plate with a central vertical line and horizontal lines indicating the internal structure.


ZAKONČENÍ V KORUNĚ

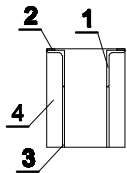


PŘÍČNÝ ŘEZ
PRŮBĚŽNÁ ČÁST

The drawing shows a technical representation of a roof structure. The main part is a longitudinal section (PRŮBĚŽNÁ ČÁST) of a gabled roof, indicated by a dashed line. It is labeled with numbers 1, 3, 4, and 5. A cross-section (PŘÍČNÝ ŘEZ) is shown to the right, labeled with numbers 1, 2, 5, and 6. The cross-section shows a gabled roof with a vertical wall on the left and a sloped roof on the right. The numbers 1, 2, 5, and 6 point to specific parts of the cross-section: 1 points to the roof slope, 2 points to the vertical wall, 5 points to the roof ridge, and 6 points to the roof slope. The text 'PŘÍČNÝ ŘEZ' and 'PRŮBĚŽNÁ ČÁST' is written above the cross-section and longitudinal section respectively.

PRŮBĚŽNÁ ČÁST

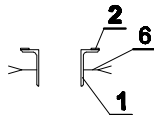

ZAKONČENÍ V PATĚ

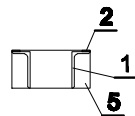


TABULKA PRVKŮ (BEZ PROŘEZU)


[illegible]

POVRCHOVÁ ÚPRAVA POZINKOVÁNÍM


PLECH RÝH. tl. 5mm

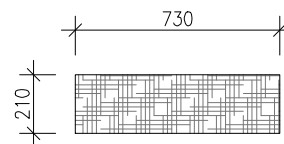


L 130x65x8

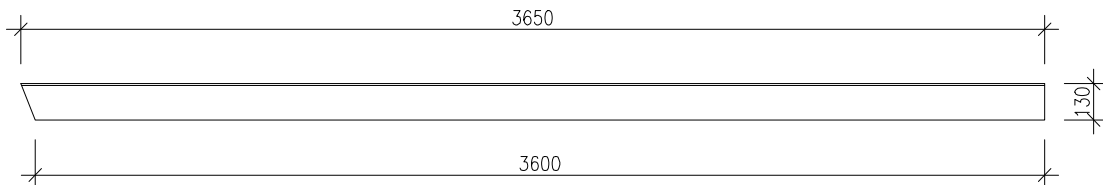


PLECH tl. 8mm

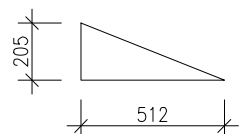



PLECH tl. 8mm

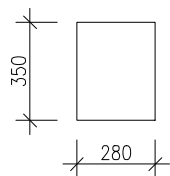

PLECH tl. 8mm

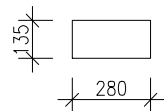

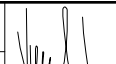Zodpovědný pracovník	Vypracoval		 AQUA CENTRUM Břeclav s.r.o.	
Ing. Milan Bartolšic	Ing. Jan Varadíněk			
Investor: Povodí Moravy, s.p., Dřevařská 11, 60200 Brno			Kapusty 27, 690 06 Břeclav IČO 60710063, DIČ CZ60710063 tel.: 519 333 689, email: aqc@wo.cz	
Akce: Ludkovický potok, Ludkovice, ř.km 7,424, oprava limnigrafické stanice a poškozených částí opevnění koryta toku			Formát	
			Datum	červen 2022
			Číslo stavby	
Příloha: OPRAVA OPEVNĚNÍ SVAHŮ A DNA KORYTA ZÁMEČNICKÉ VÝROBKY Z1			Měřítko 1:25	Číslo přílohy D.1.1.c.1