
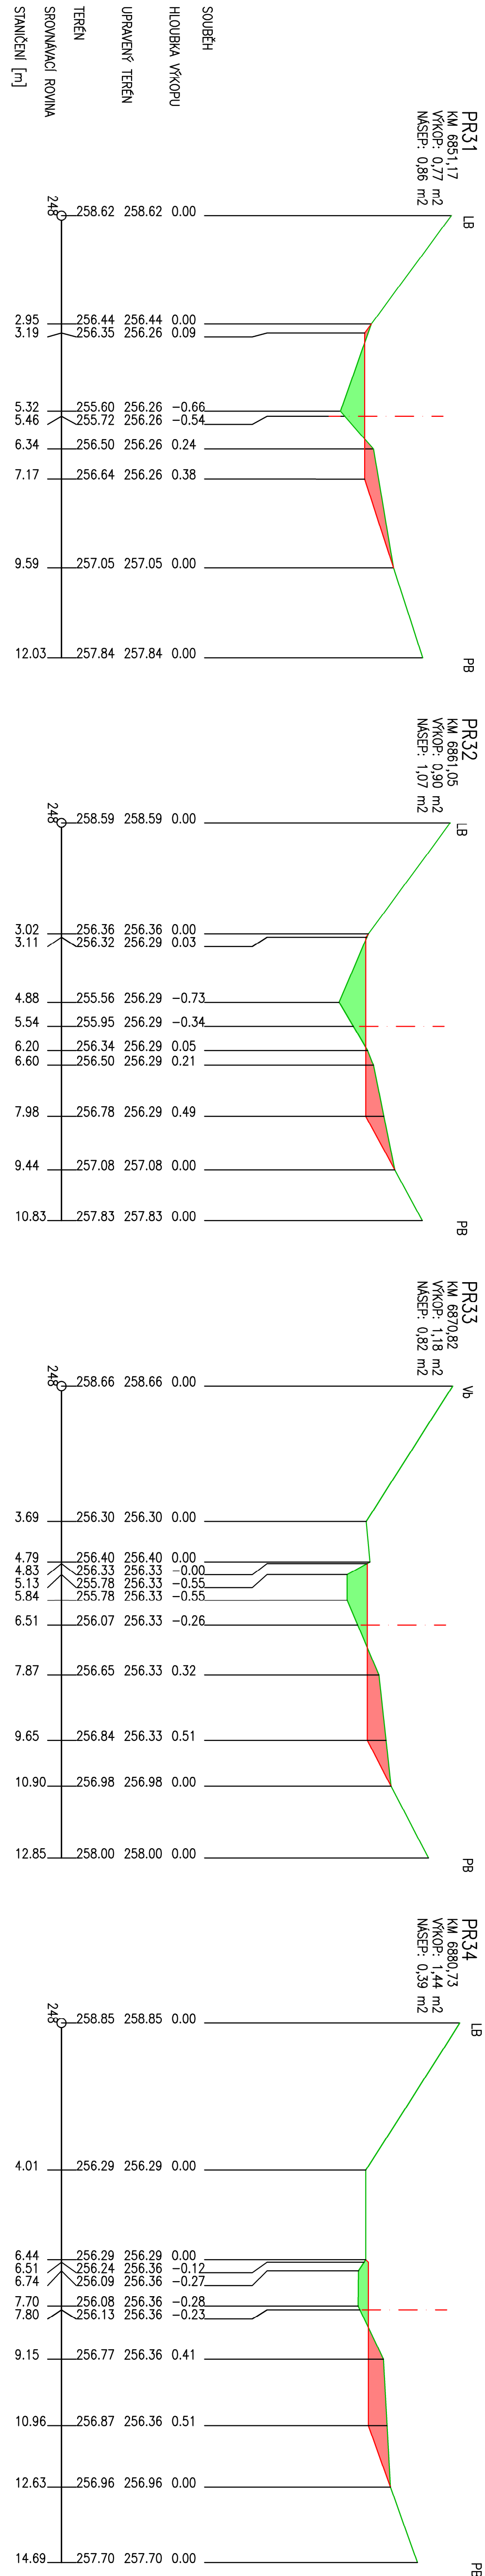


L2 – PR19 ÷ PR26

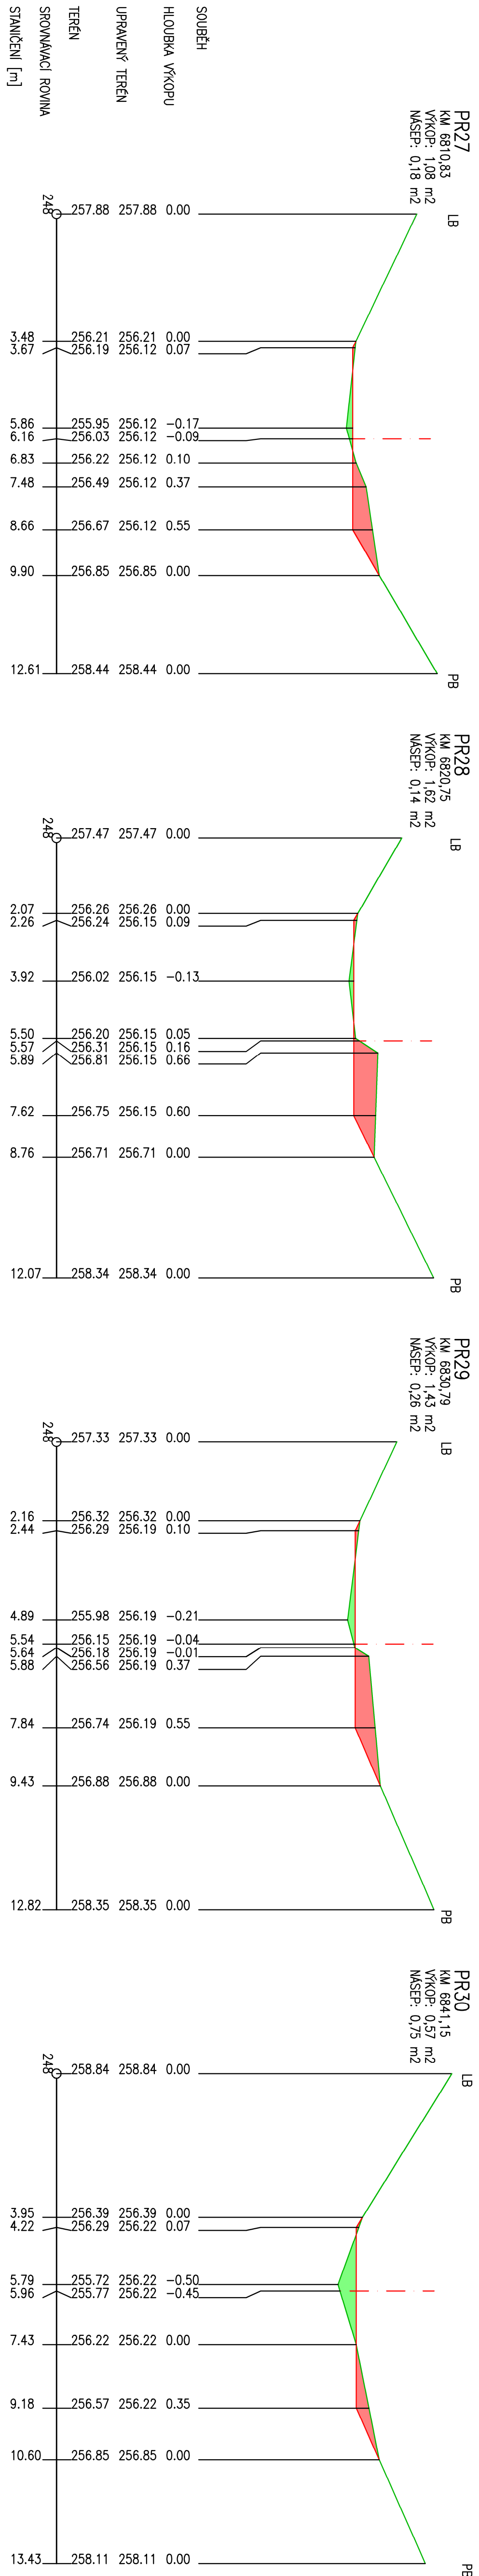

L2 – PR27 ÷ PR34