


V R E Z A - A' 1 : 50

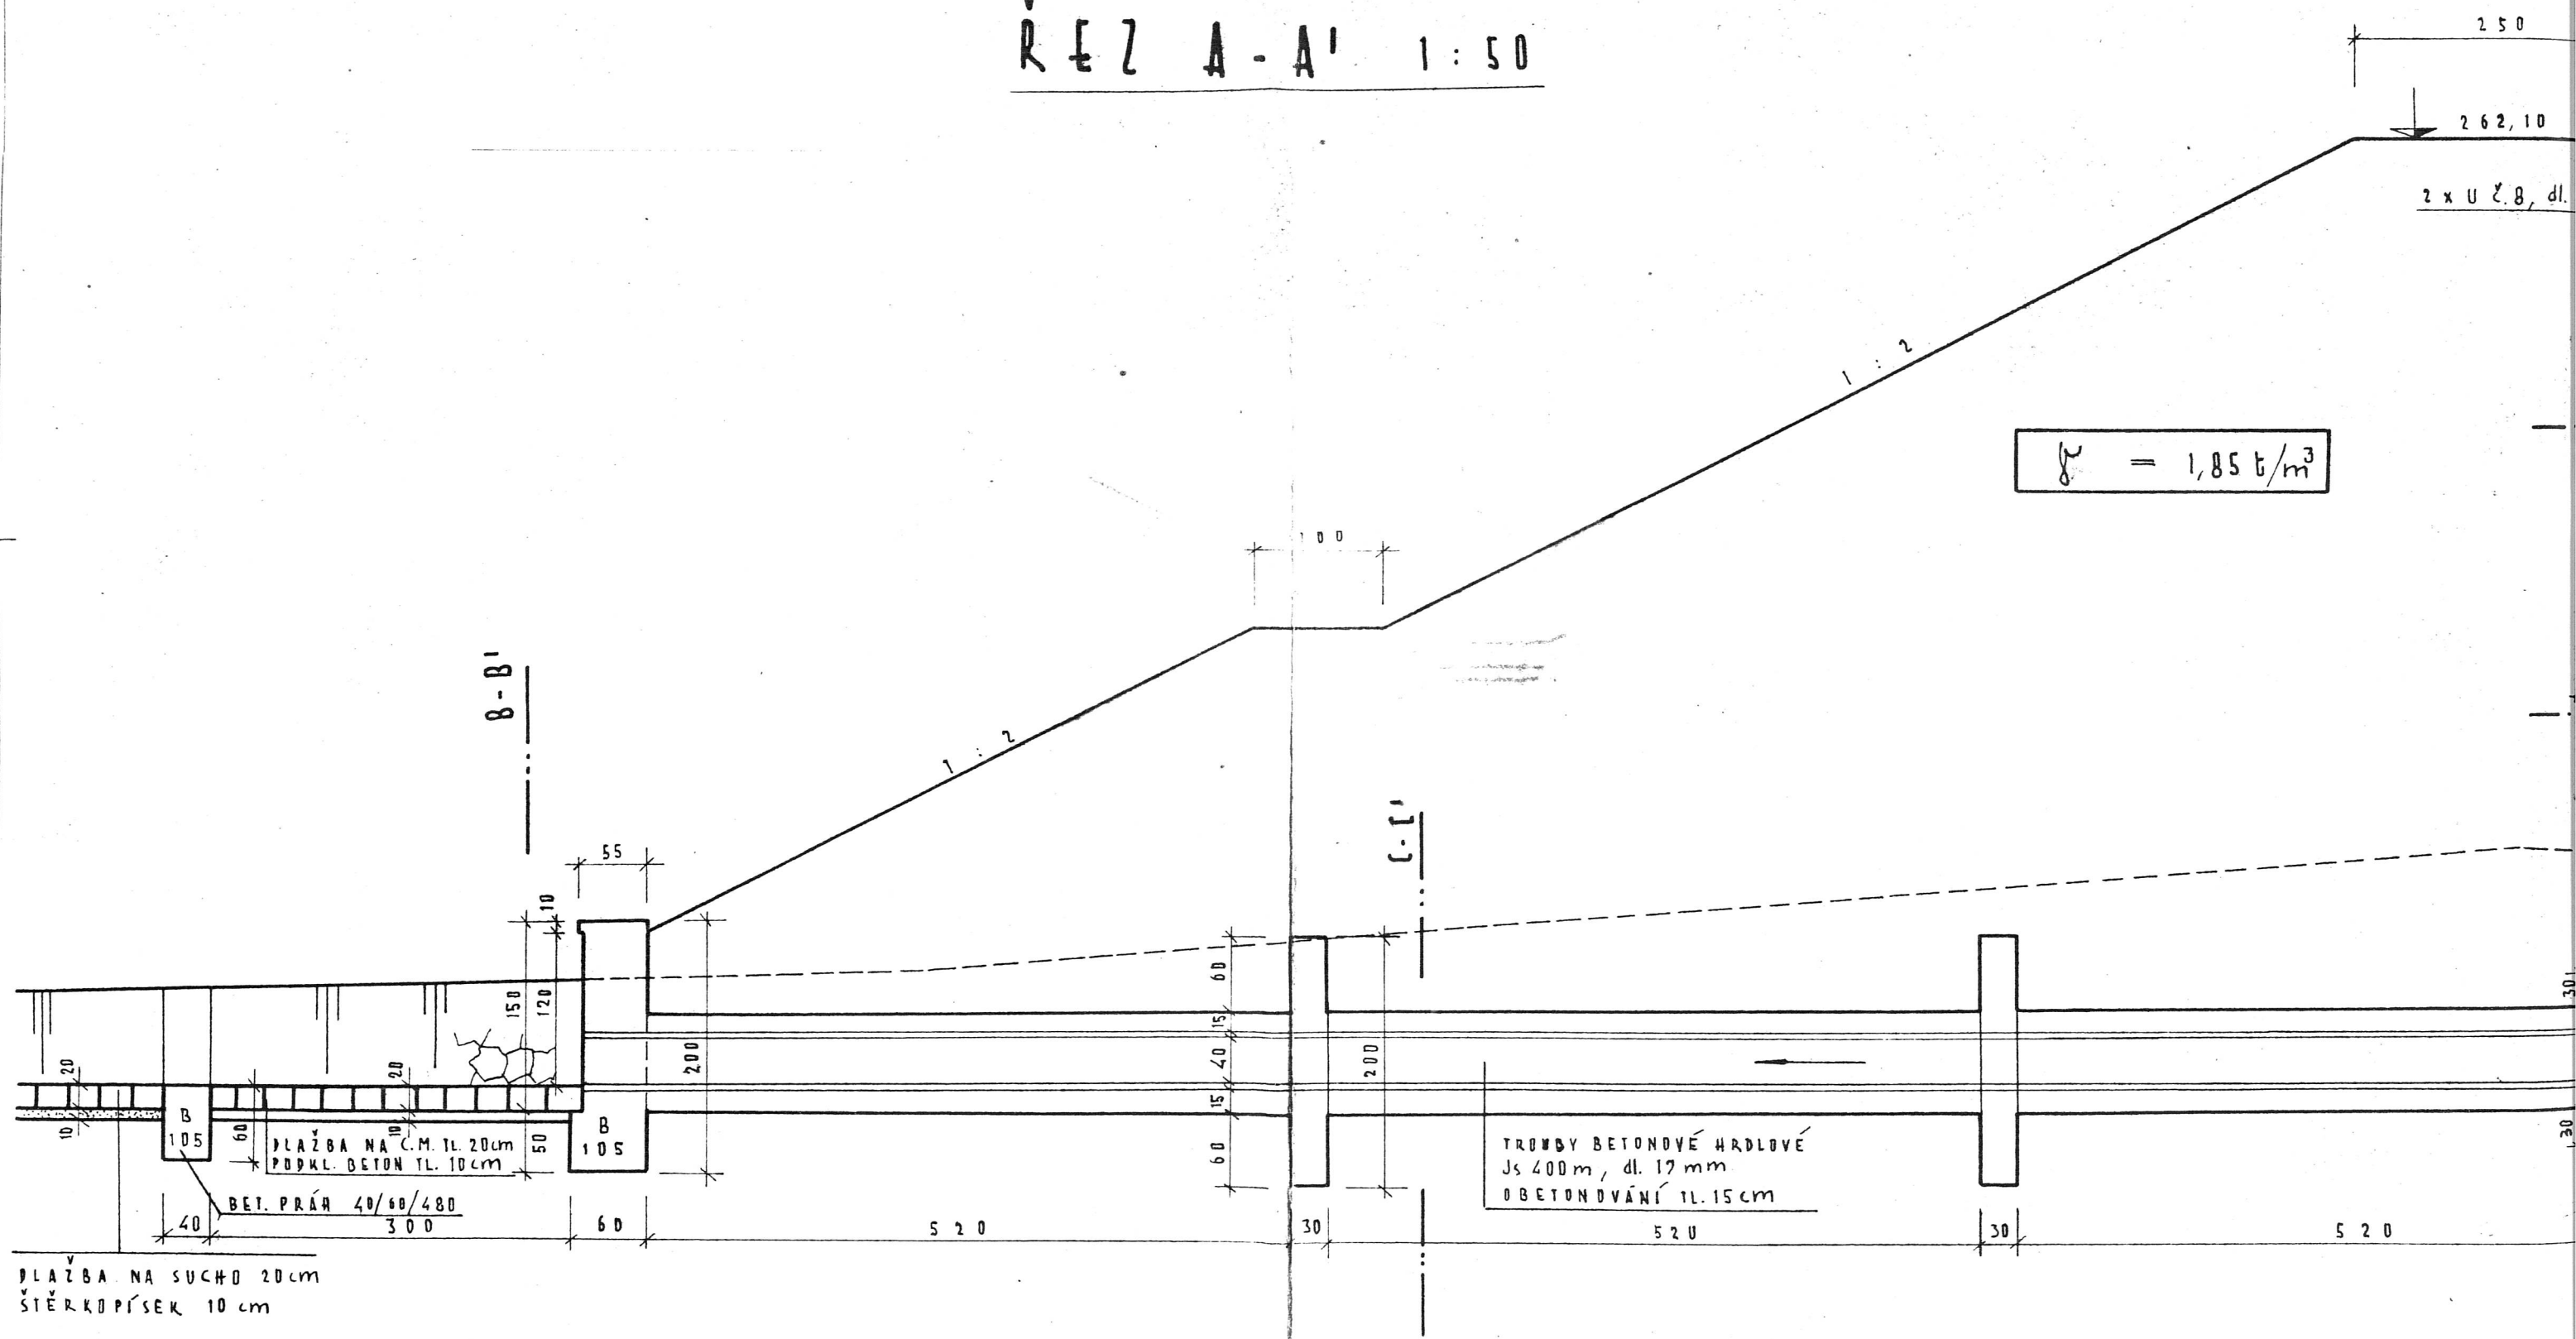

SITUACE 1 : 50



