




ŘEZ J-J 1 : 50

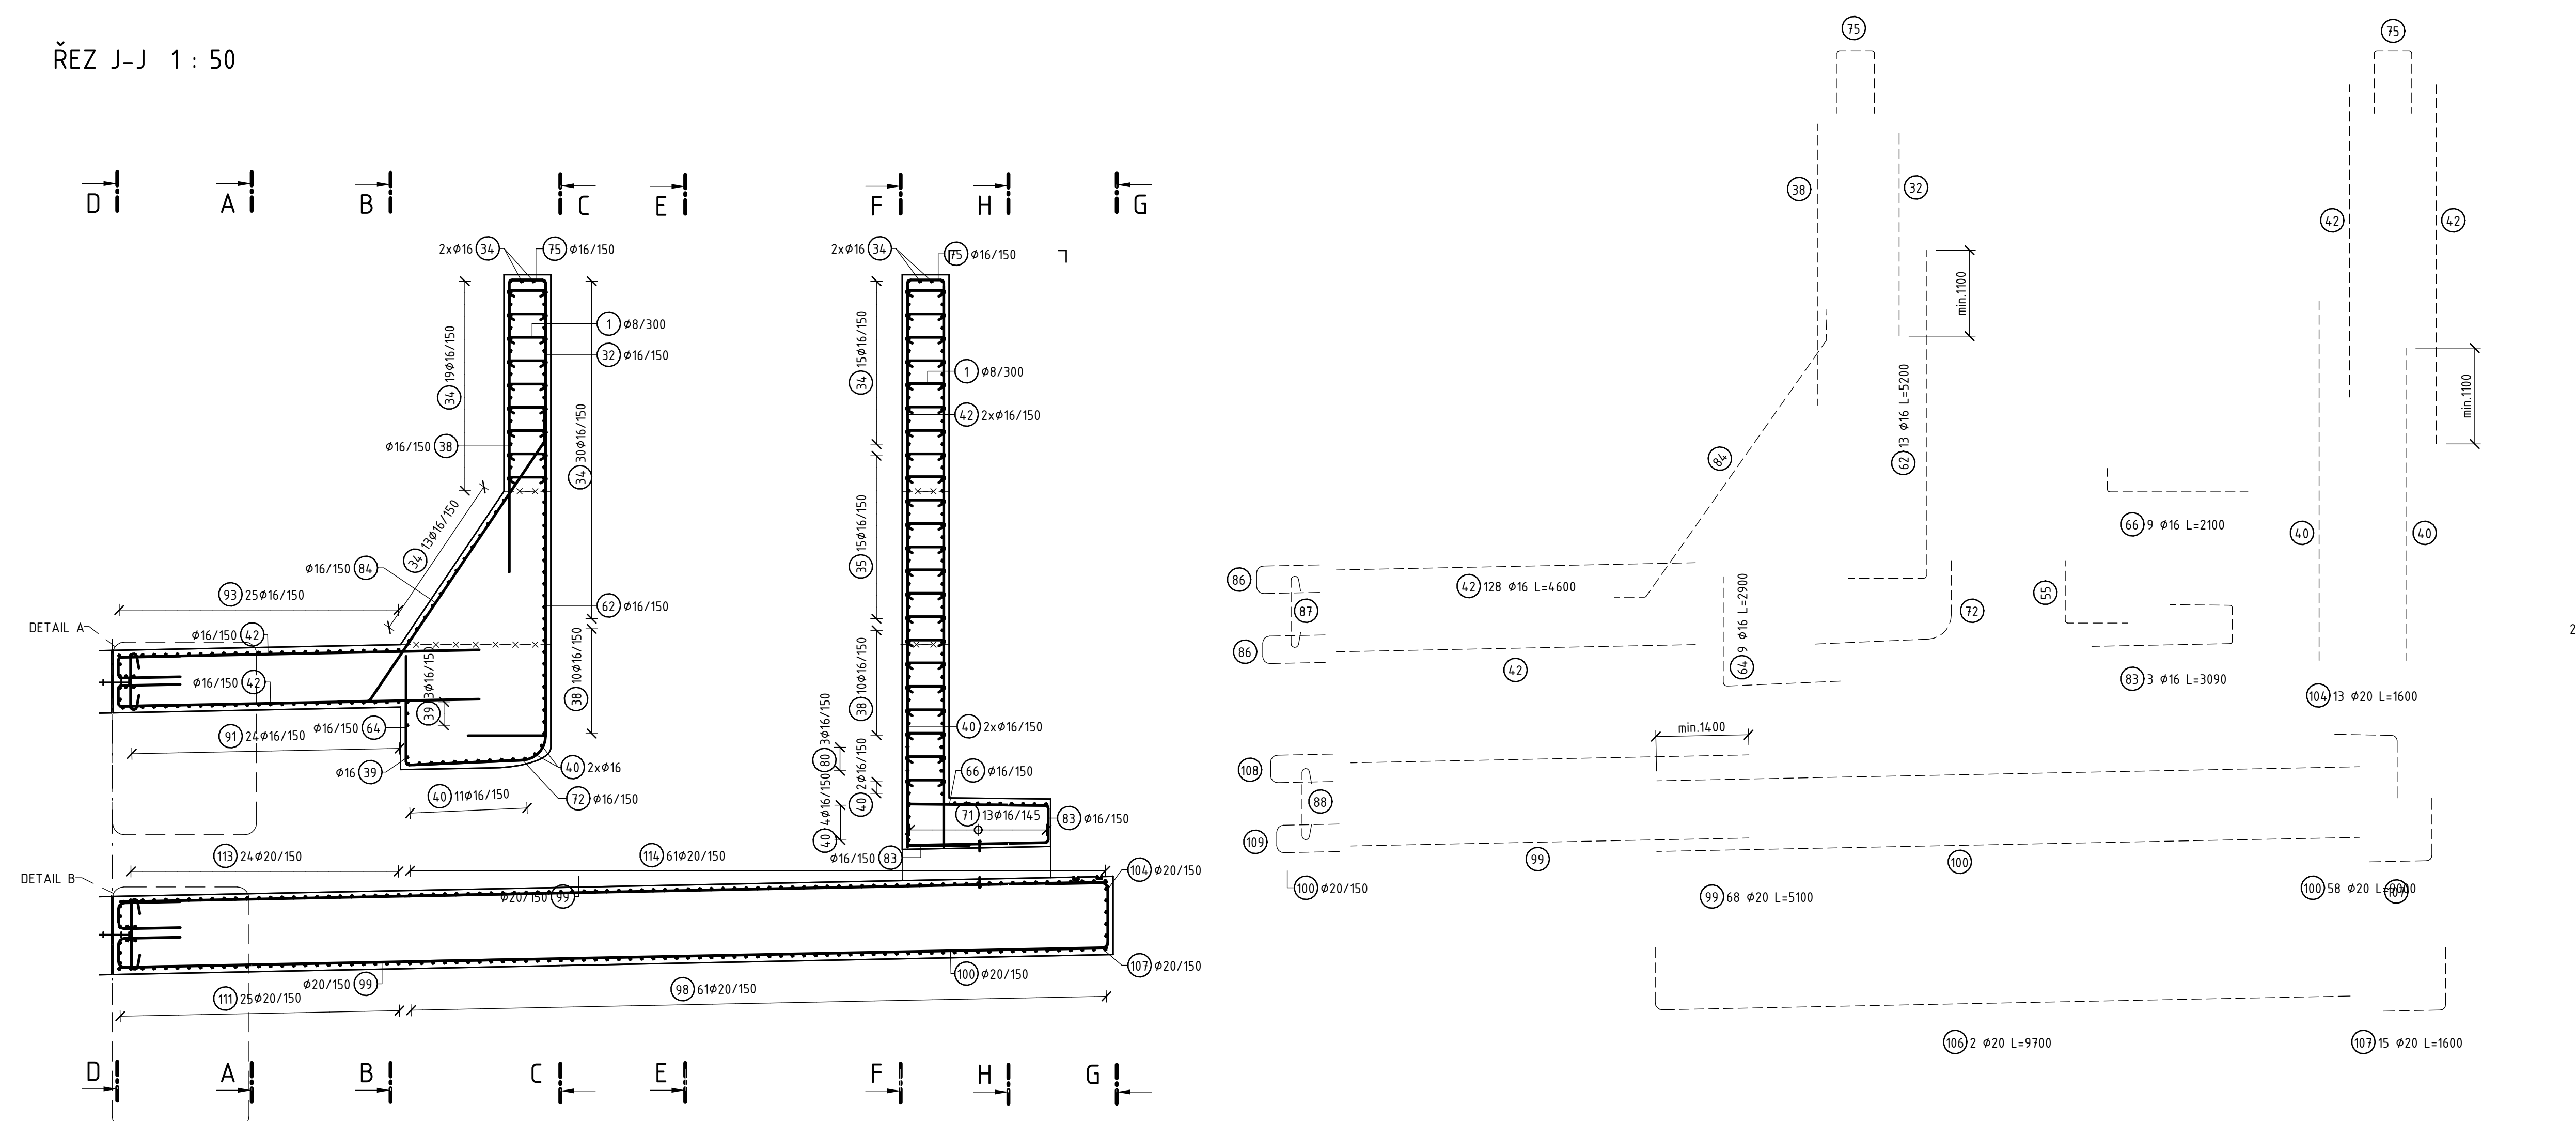


ŘEZ A-A 1 : 50

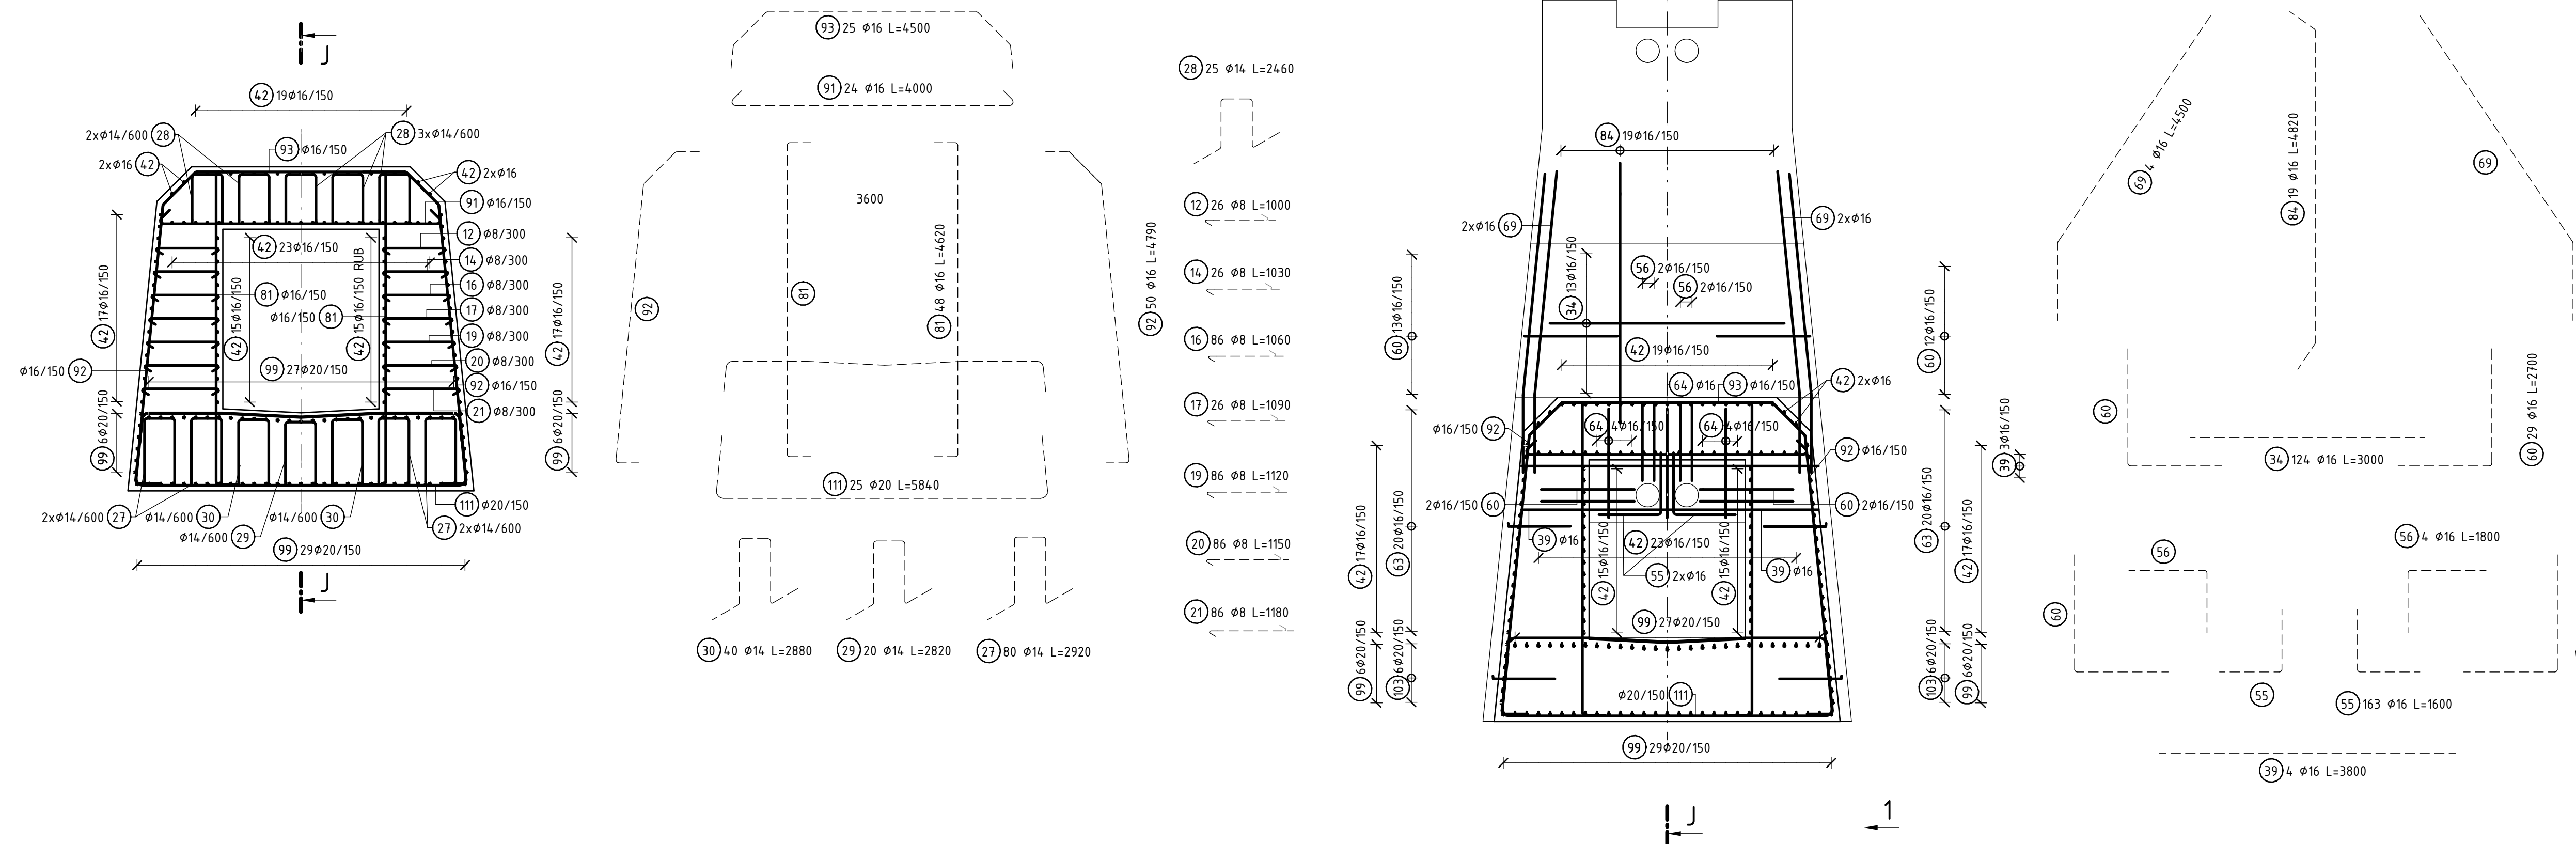


ŘEZ E-E 1 : 50

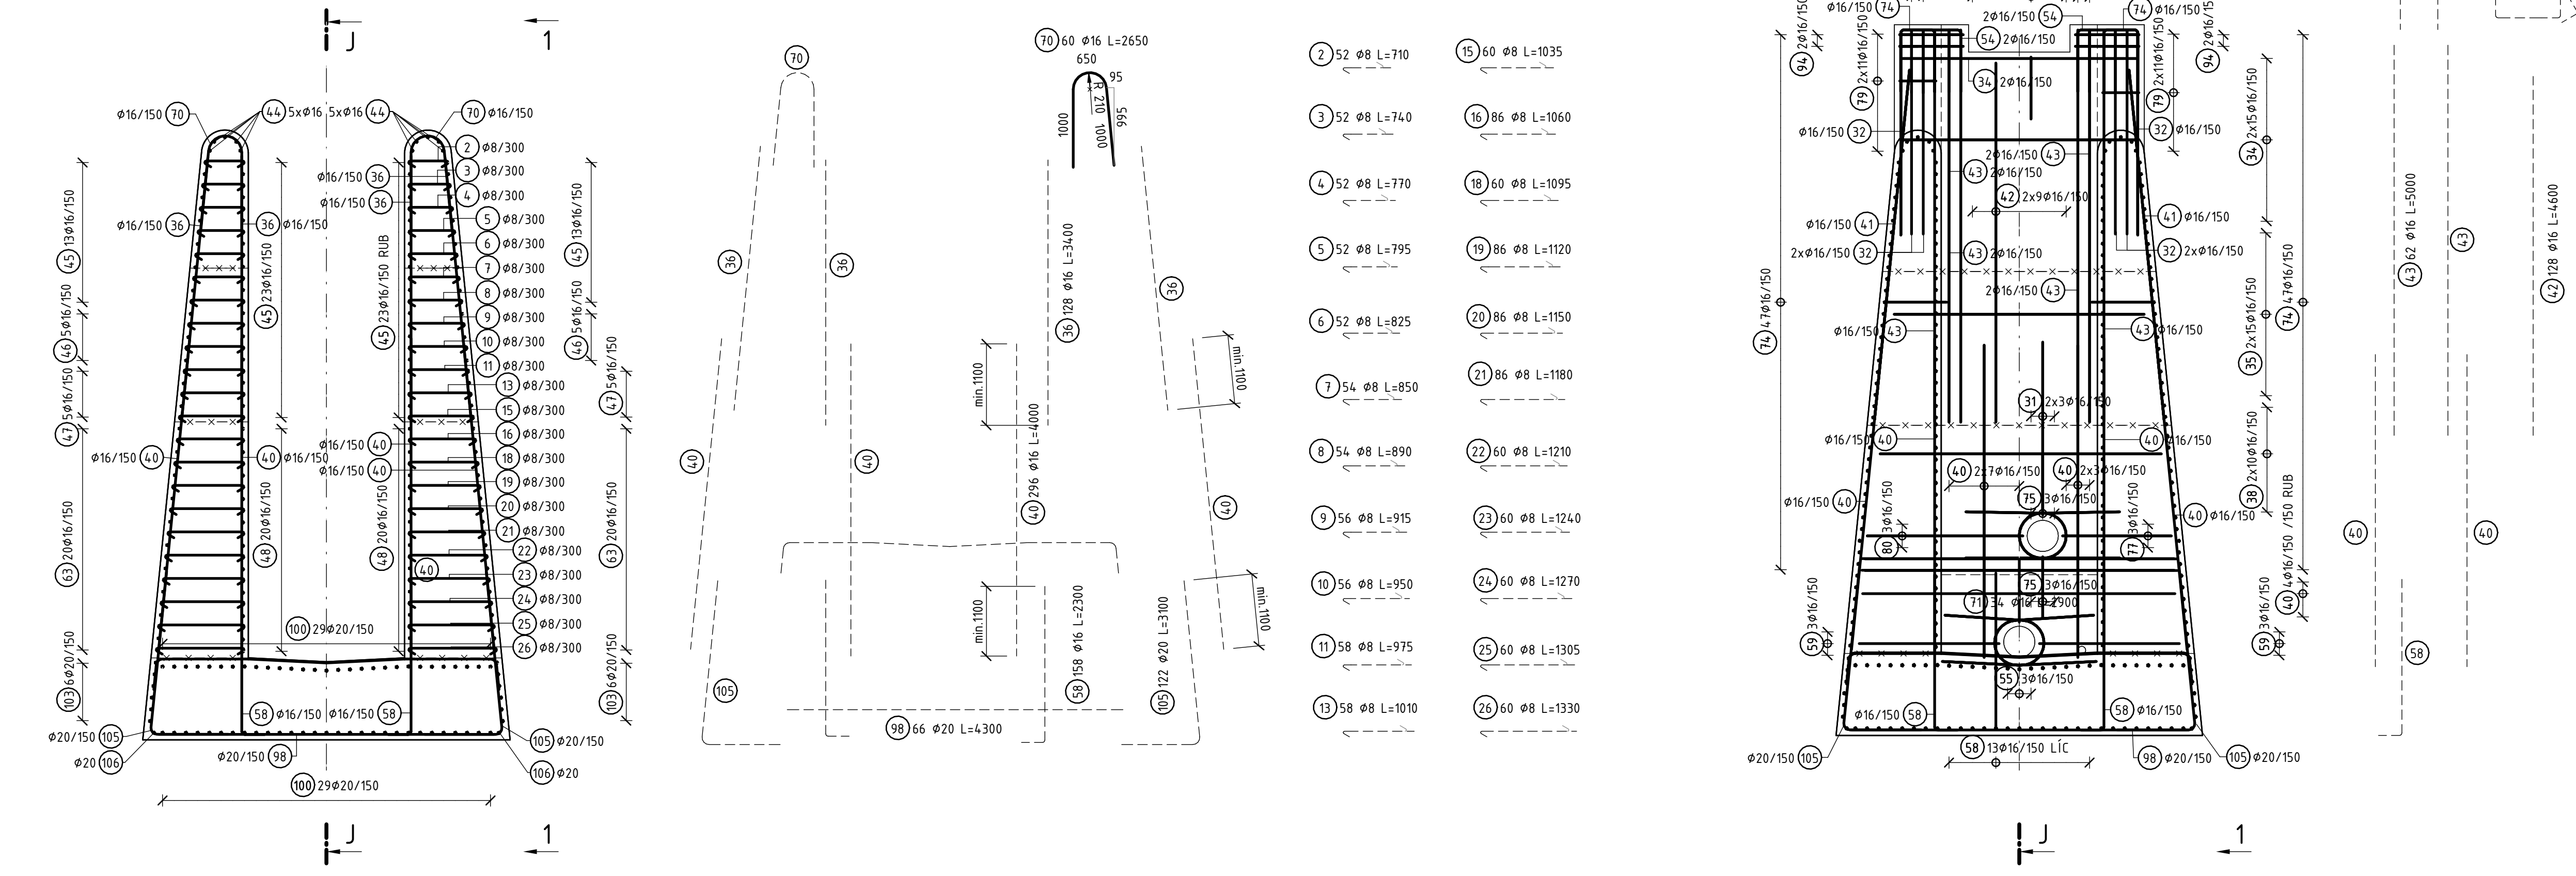


ŘEZ F-F 1 : 50

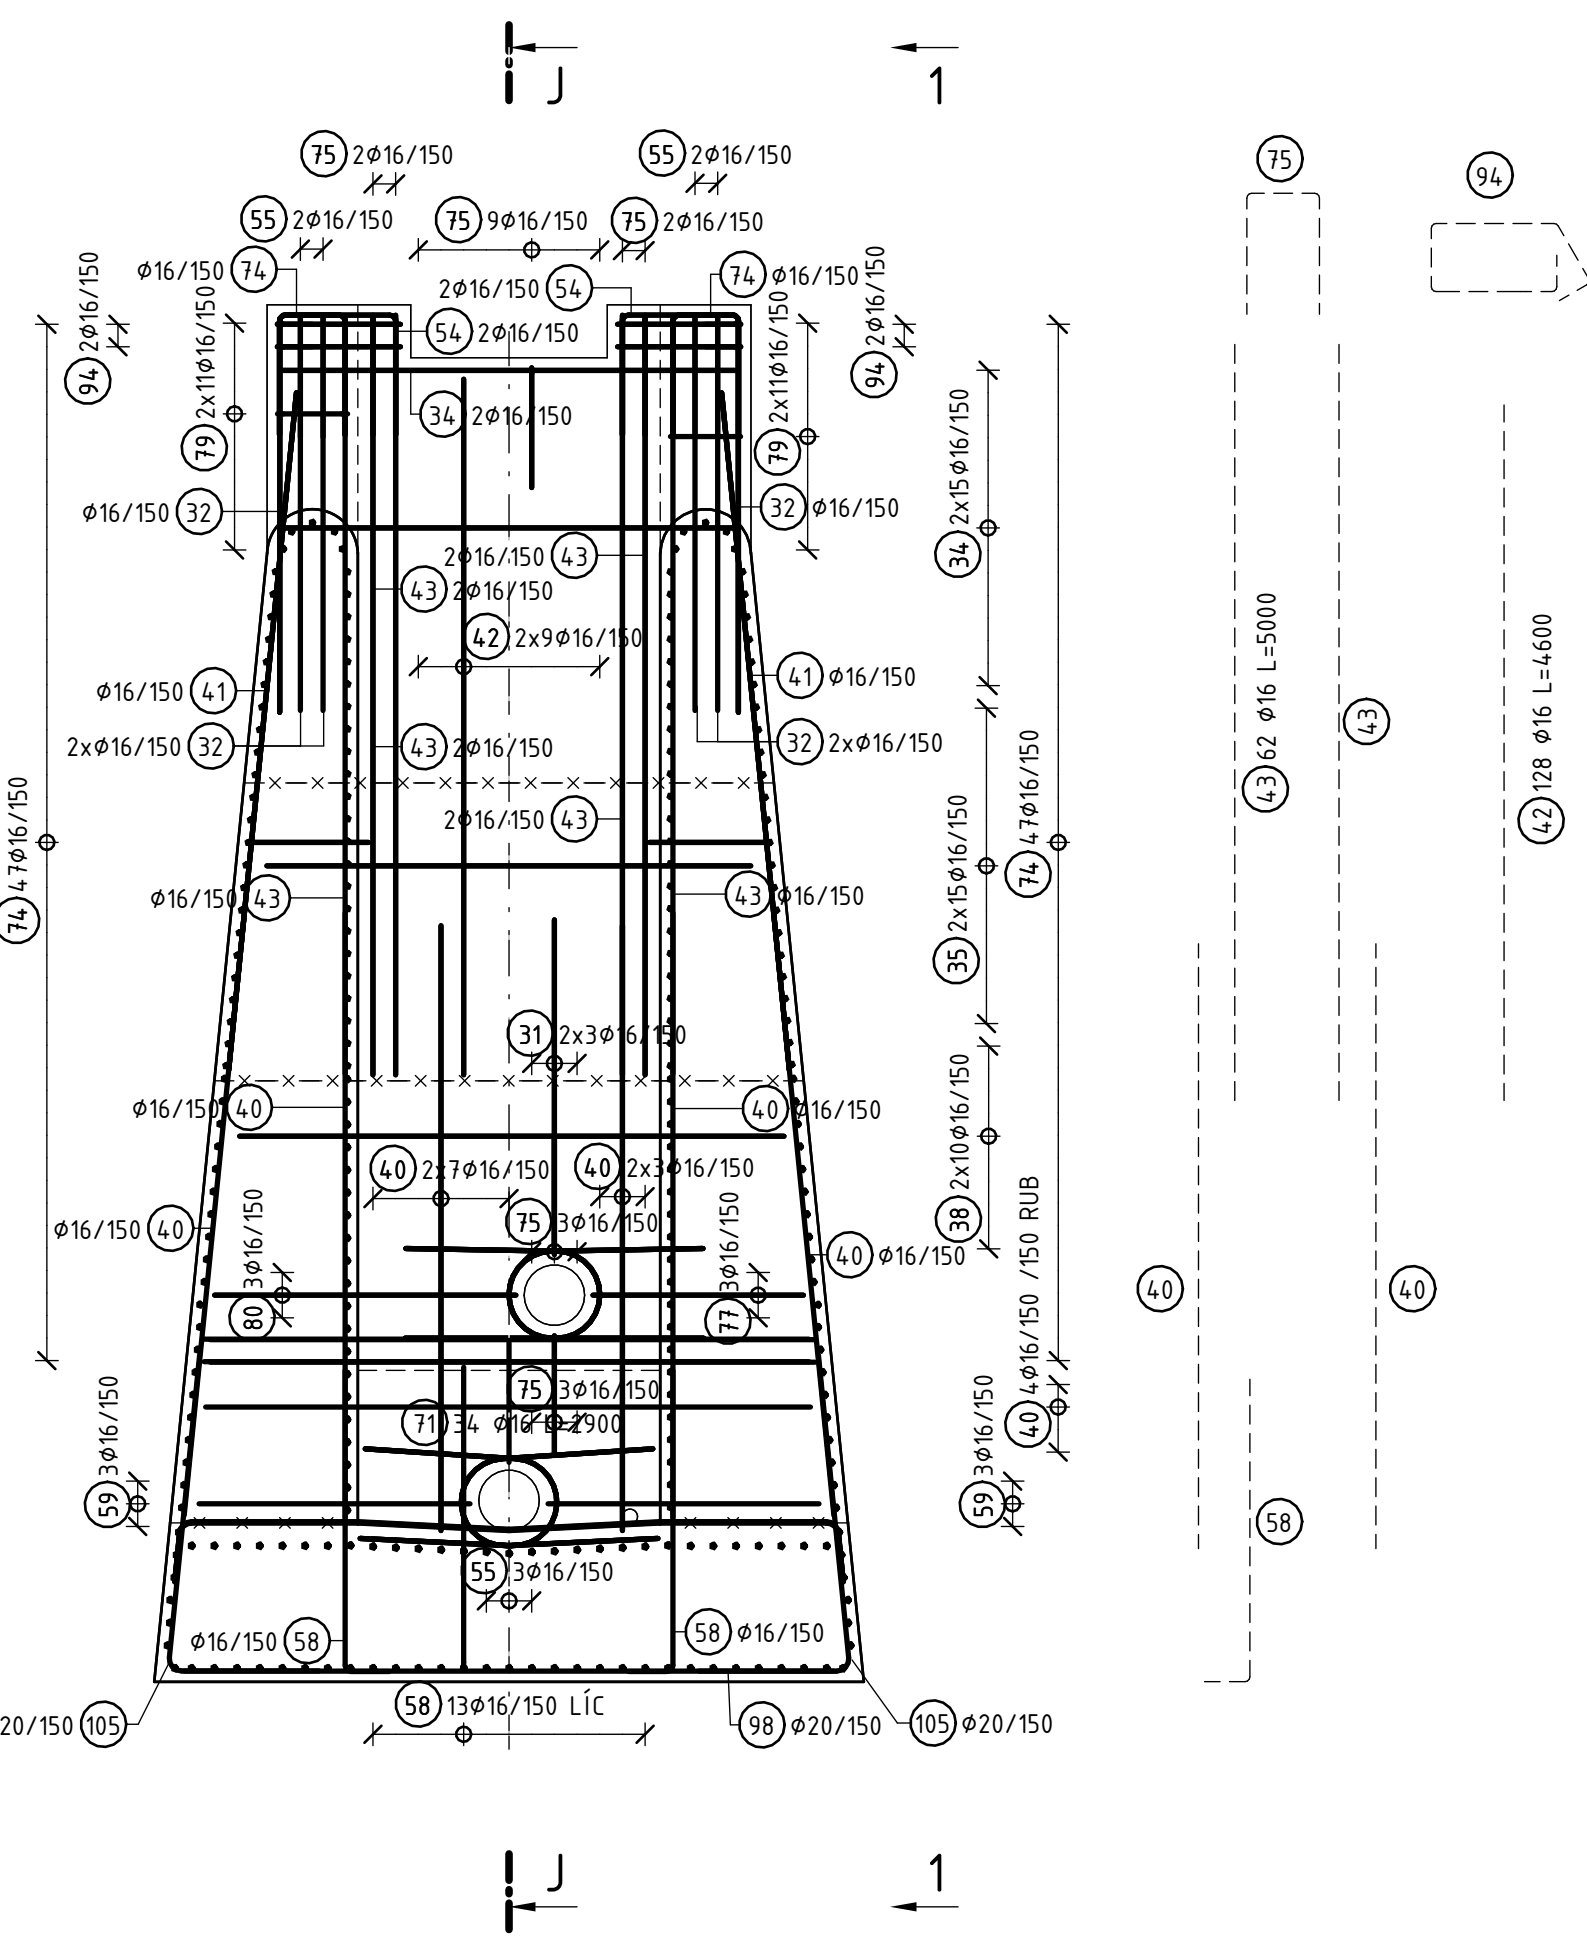


POHLED 1 1 : 50

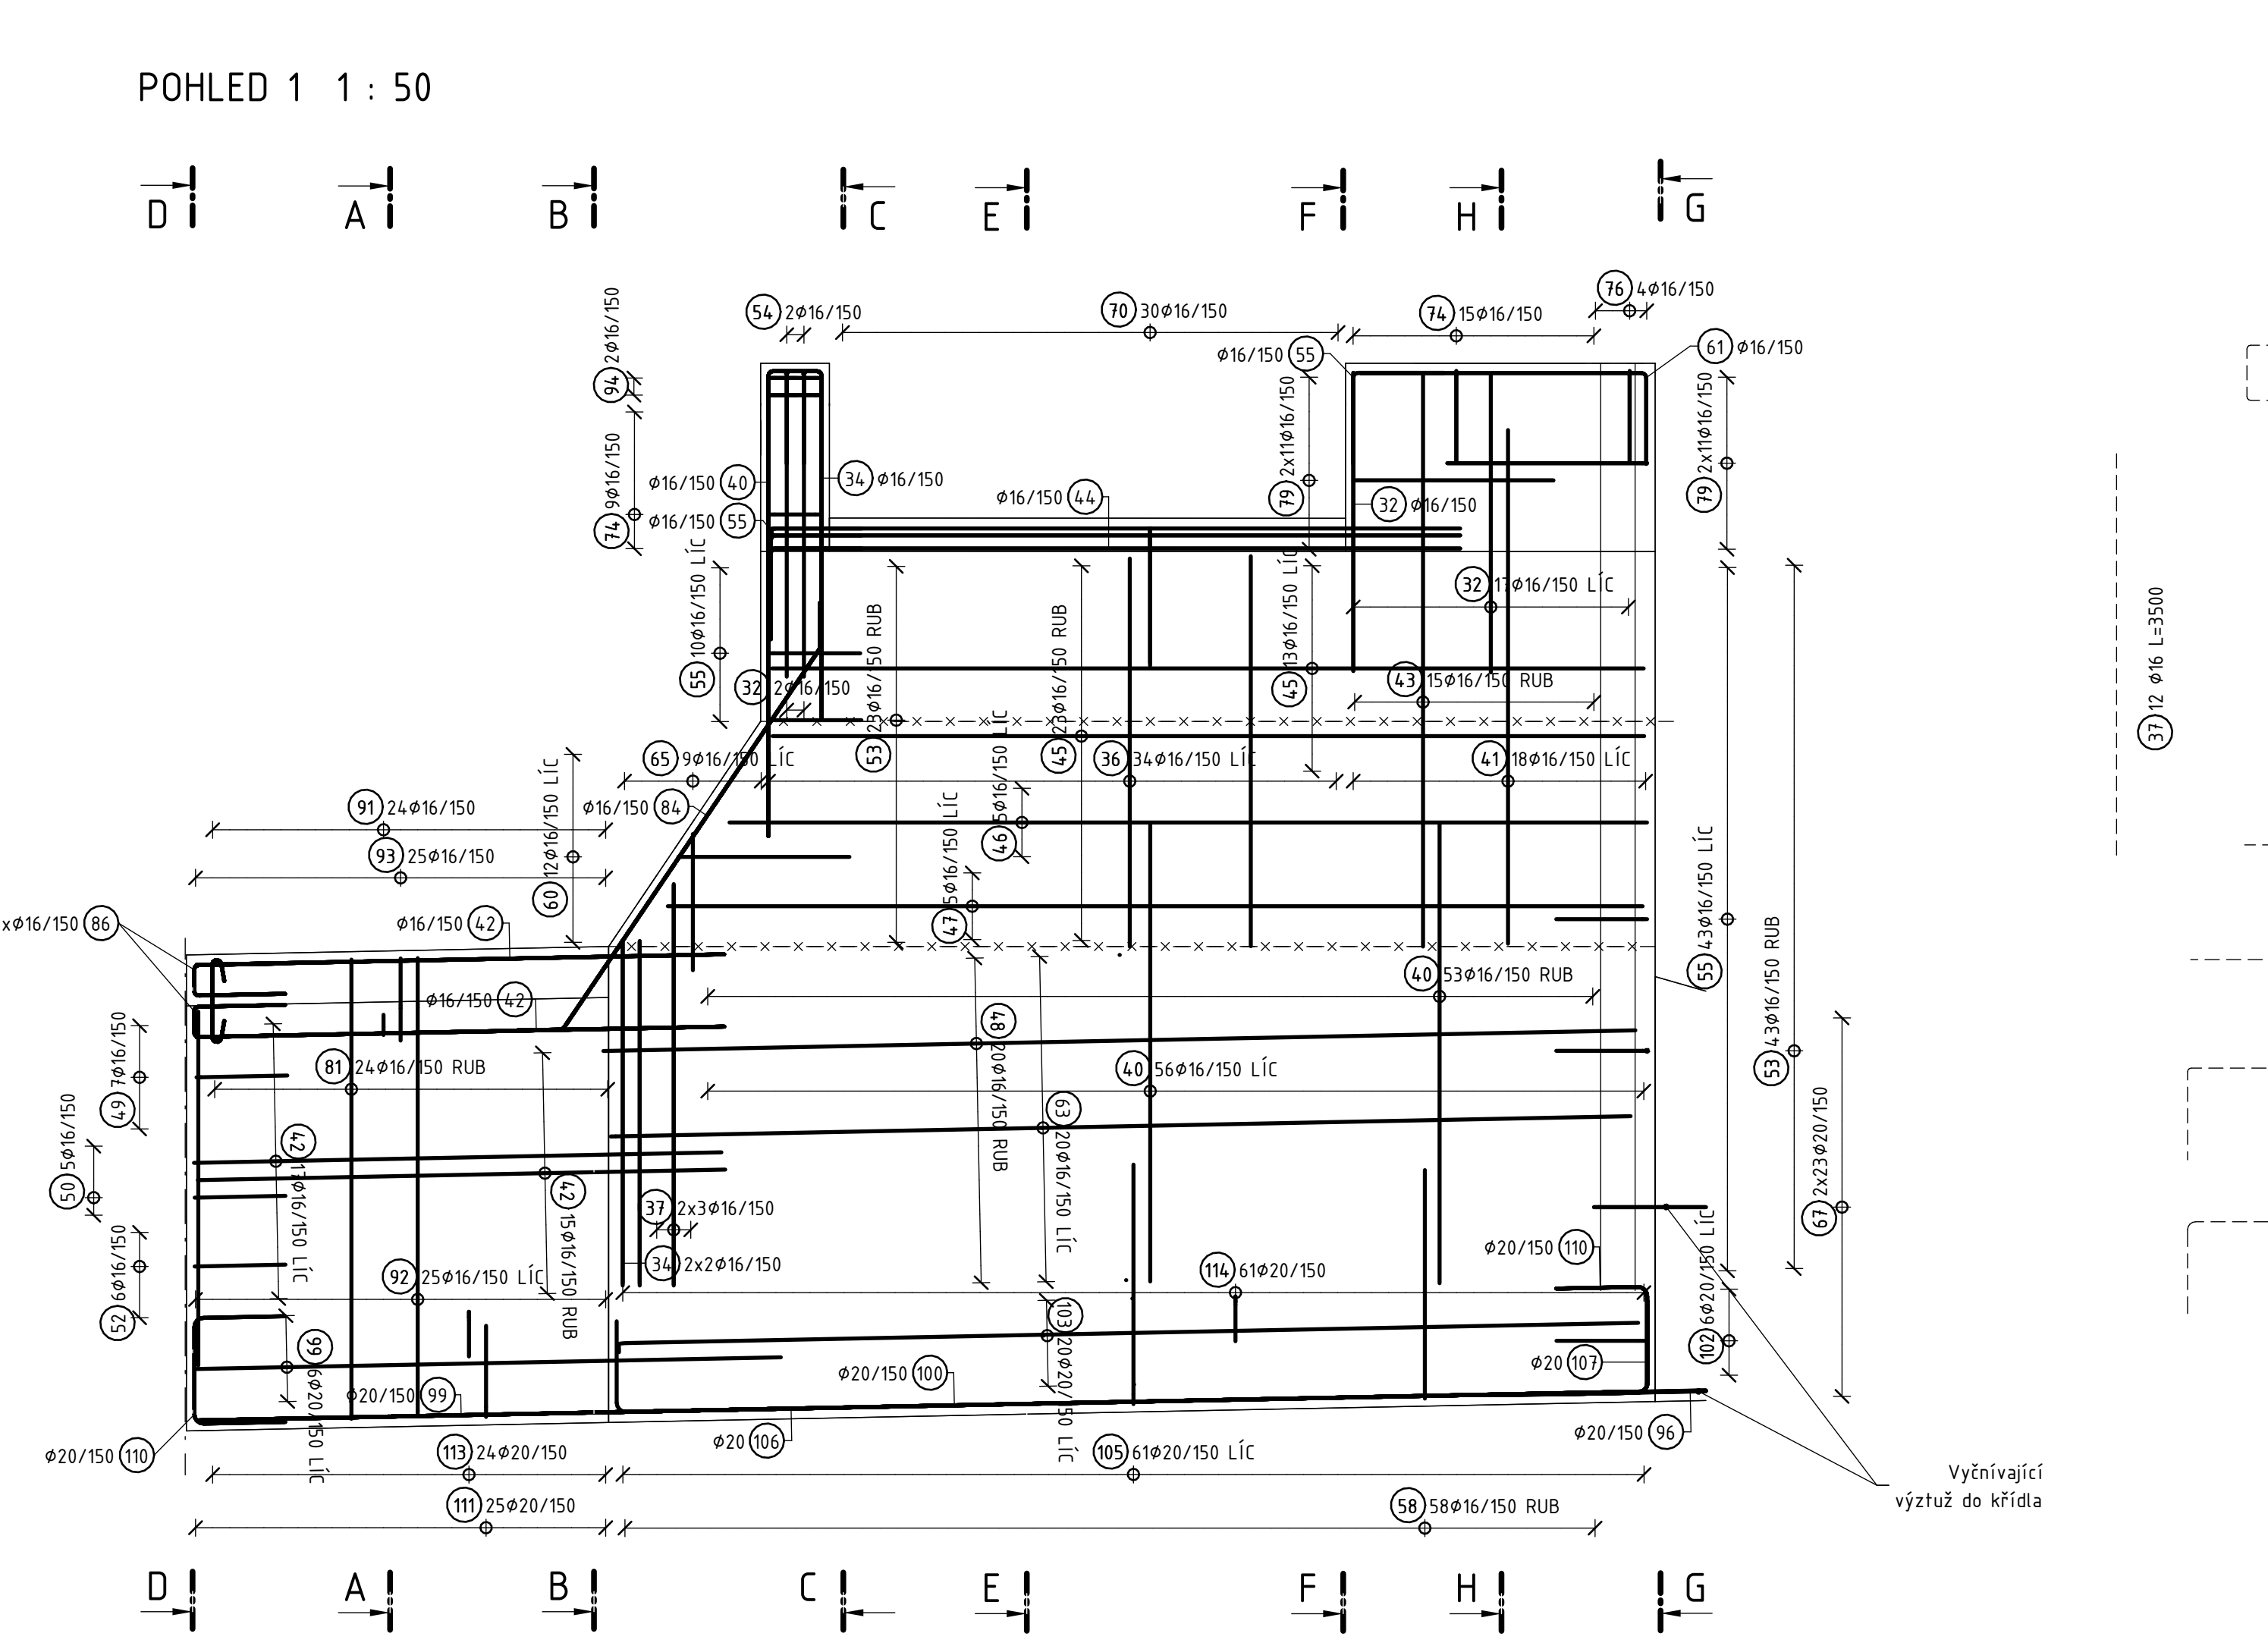


ŘEZ C-C 1 : 50

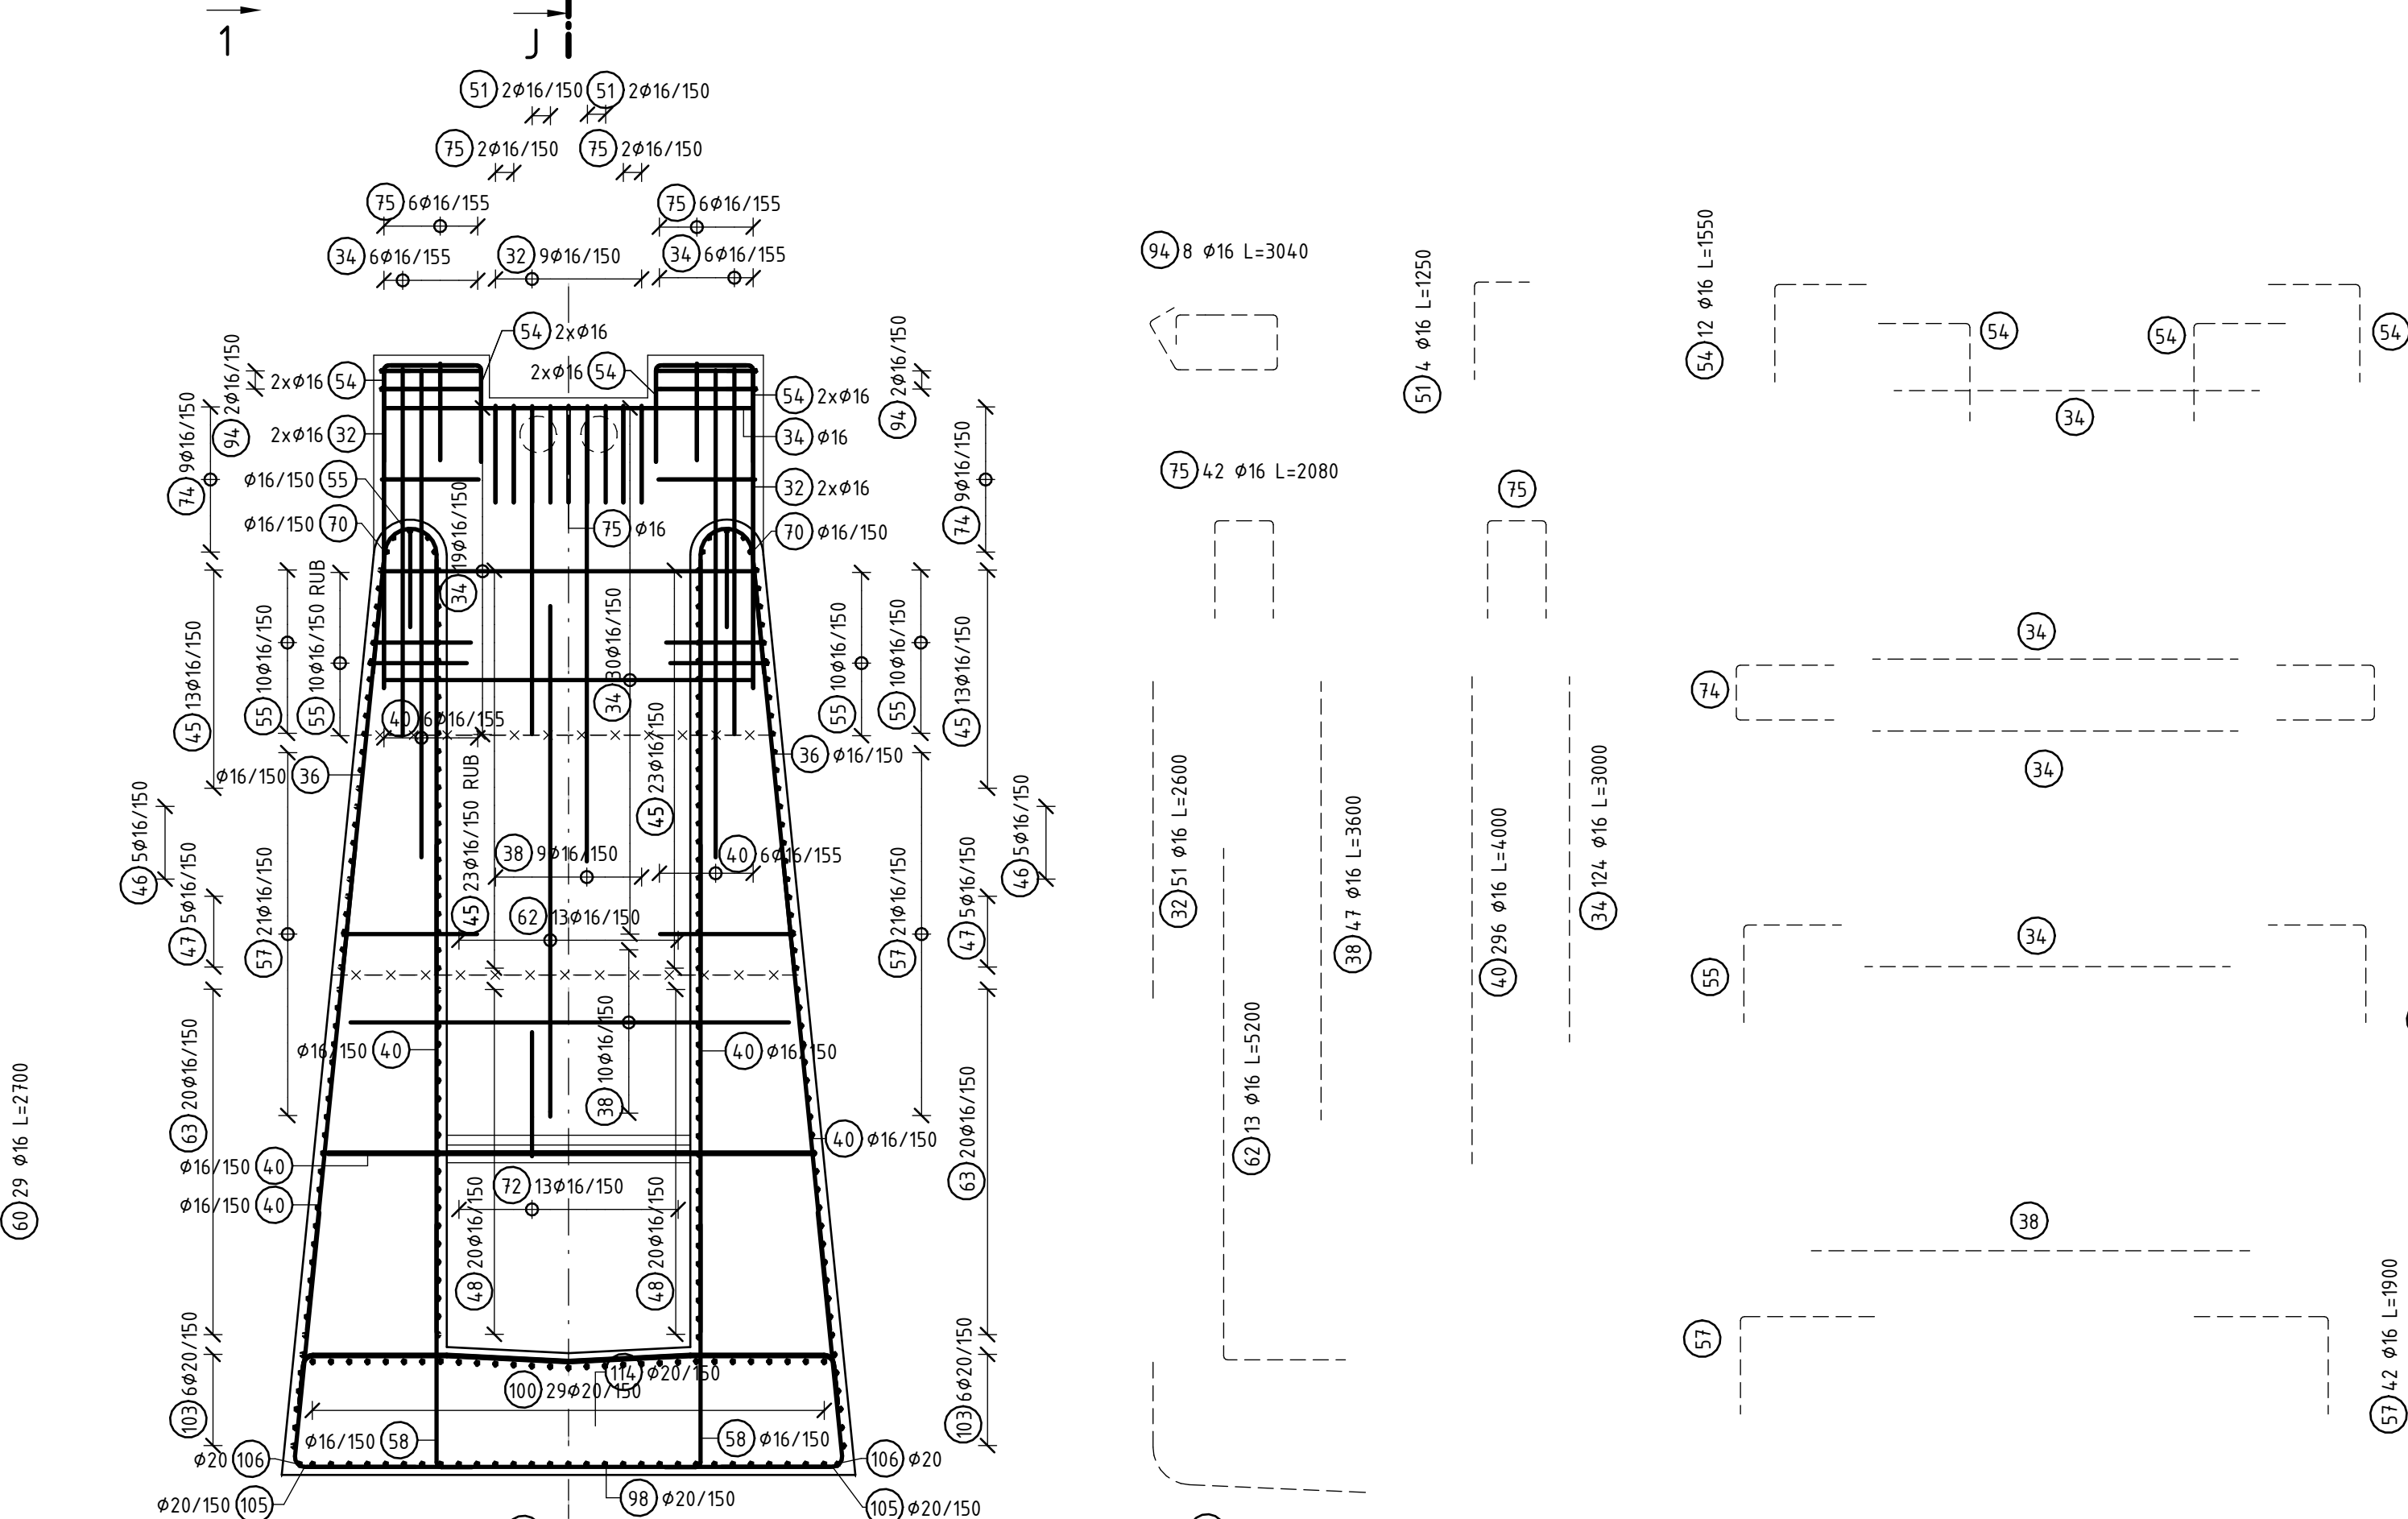


ŘEZ G-G 1 : 50

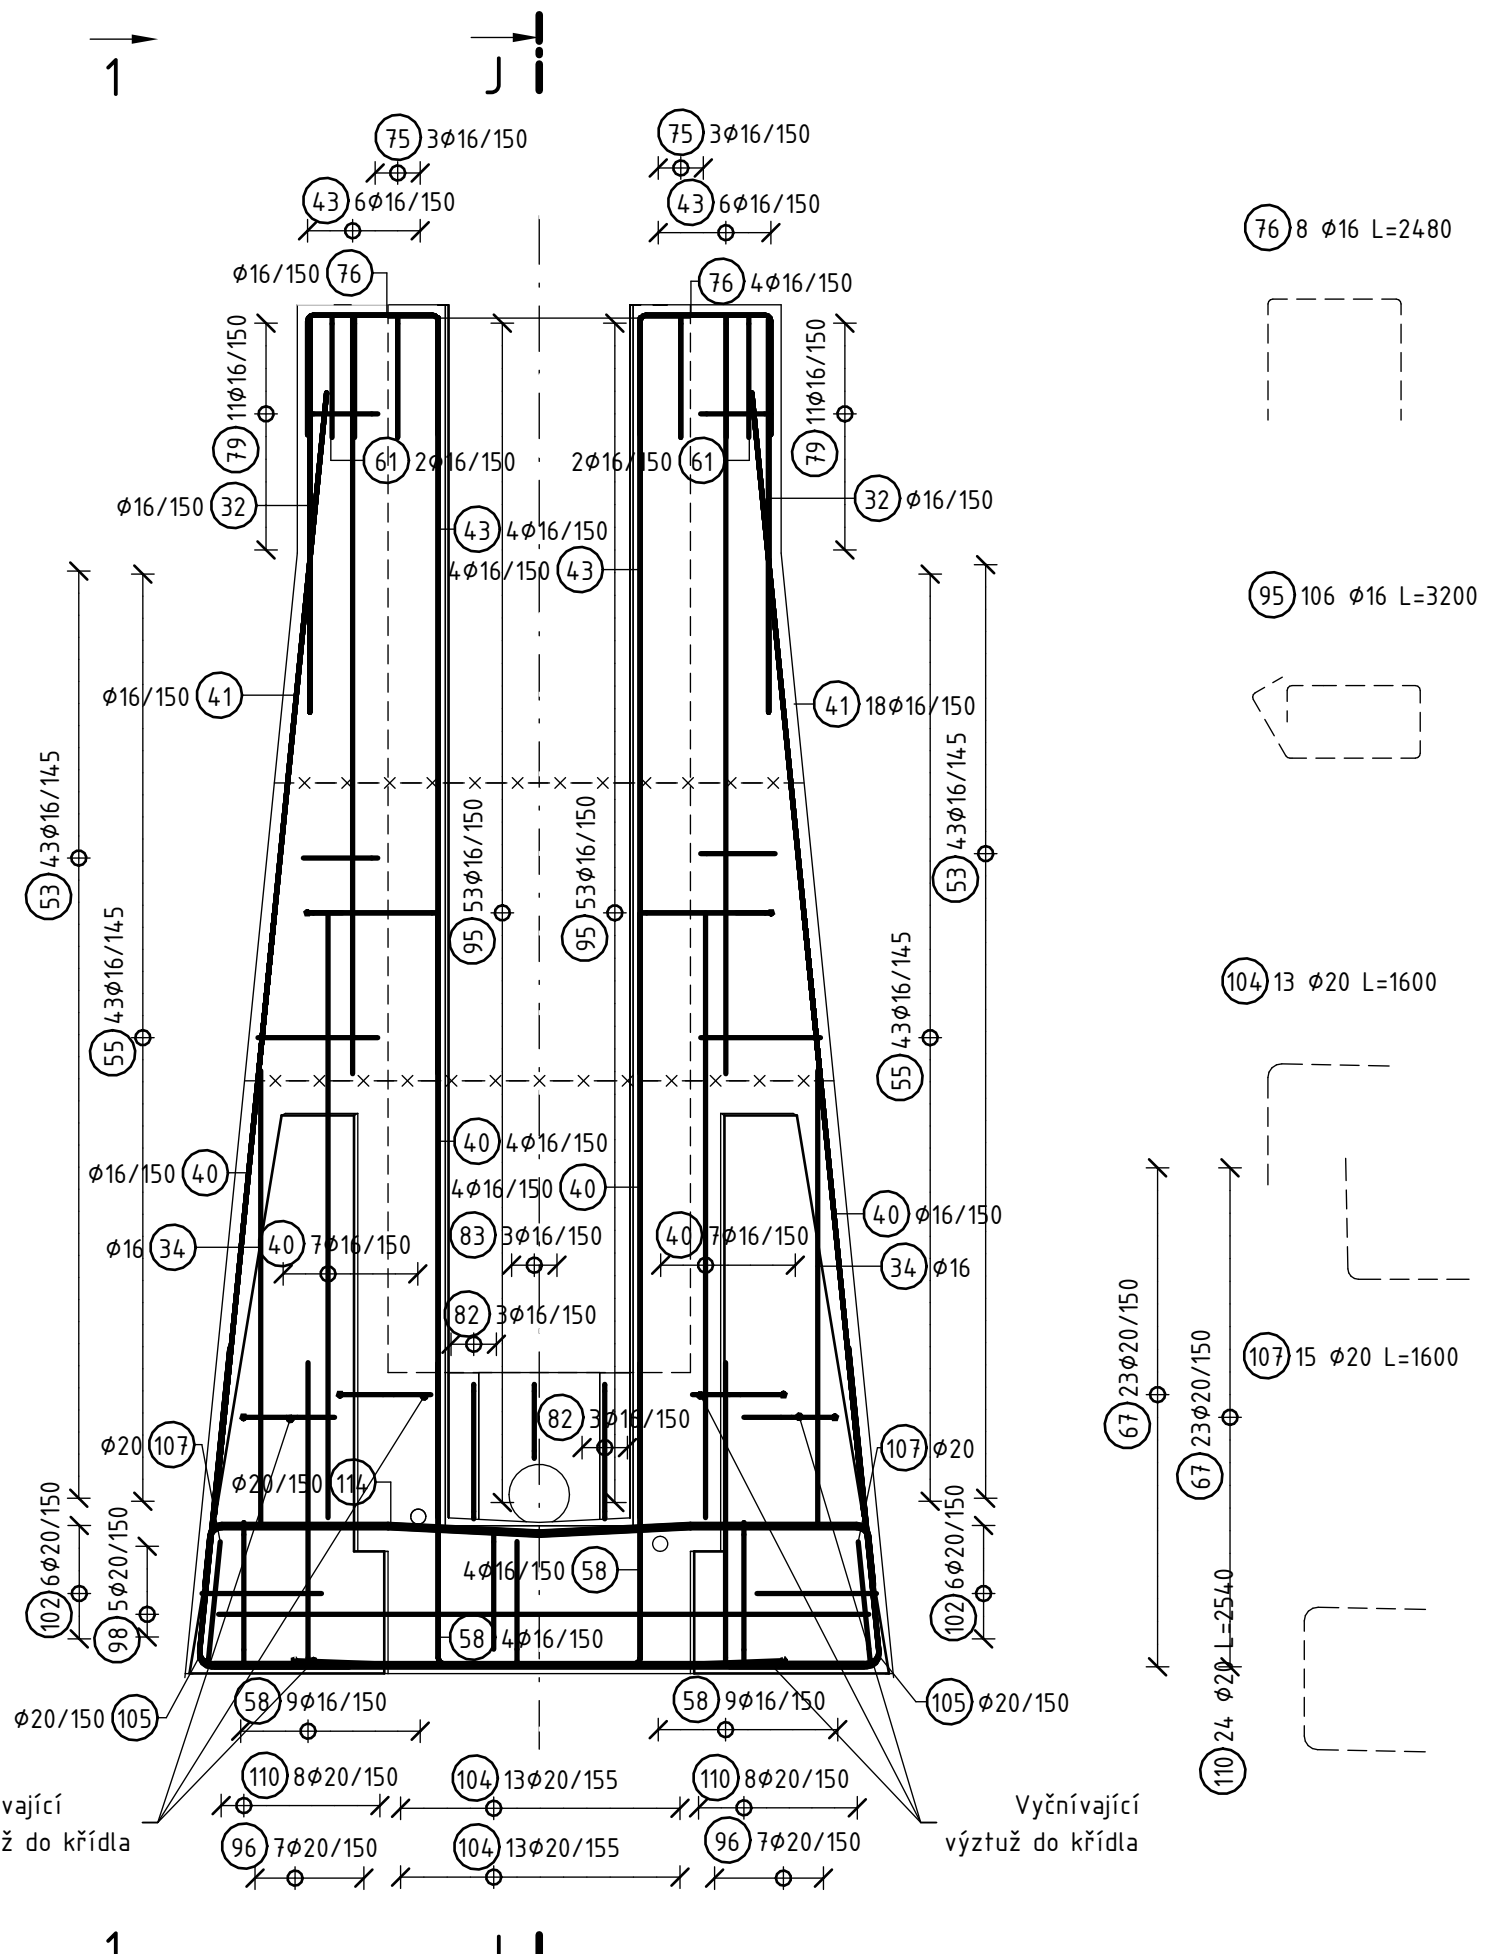


ŘEZ D-D 1 : 50

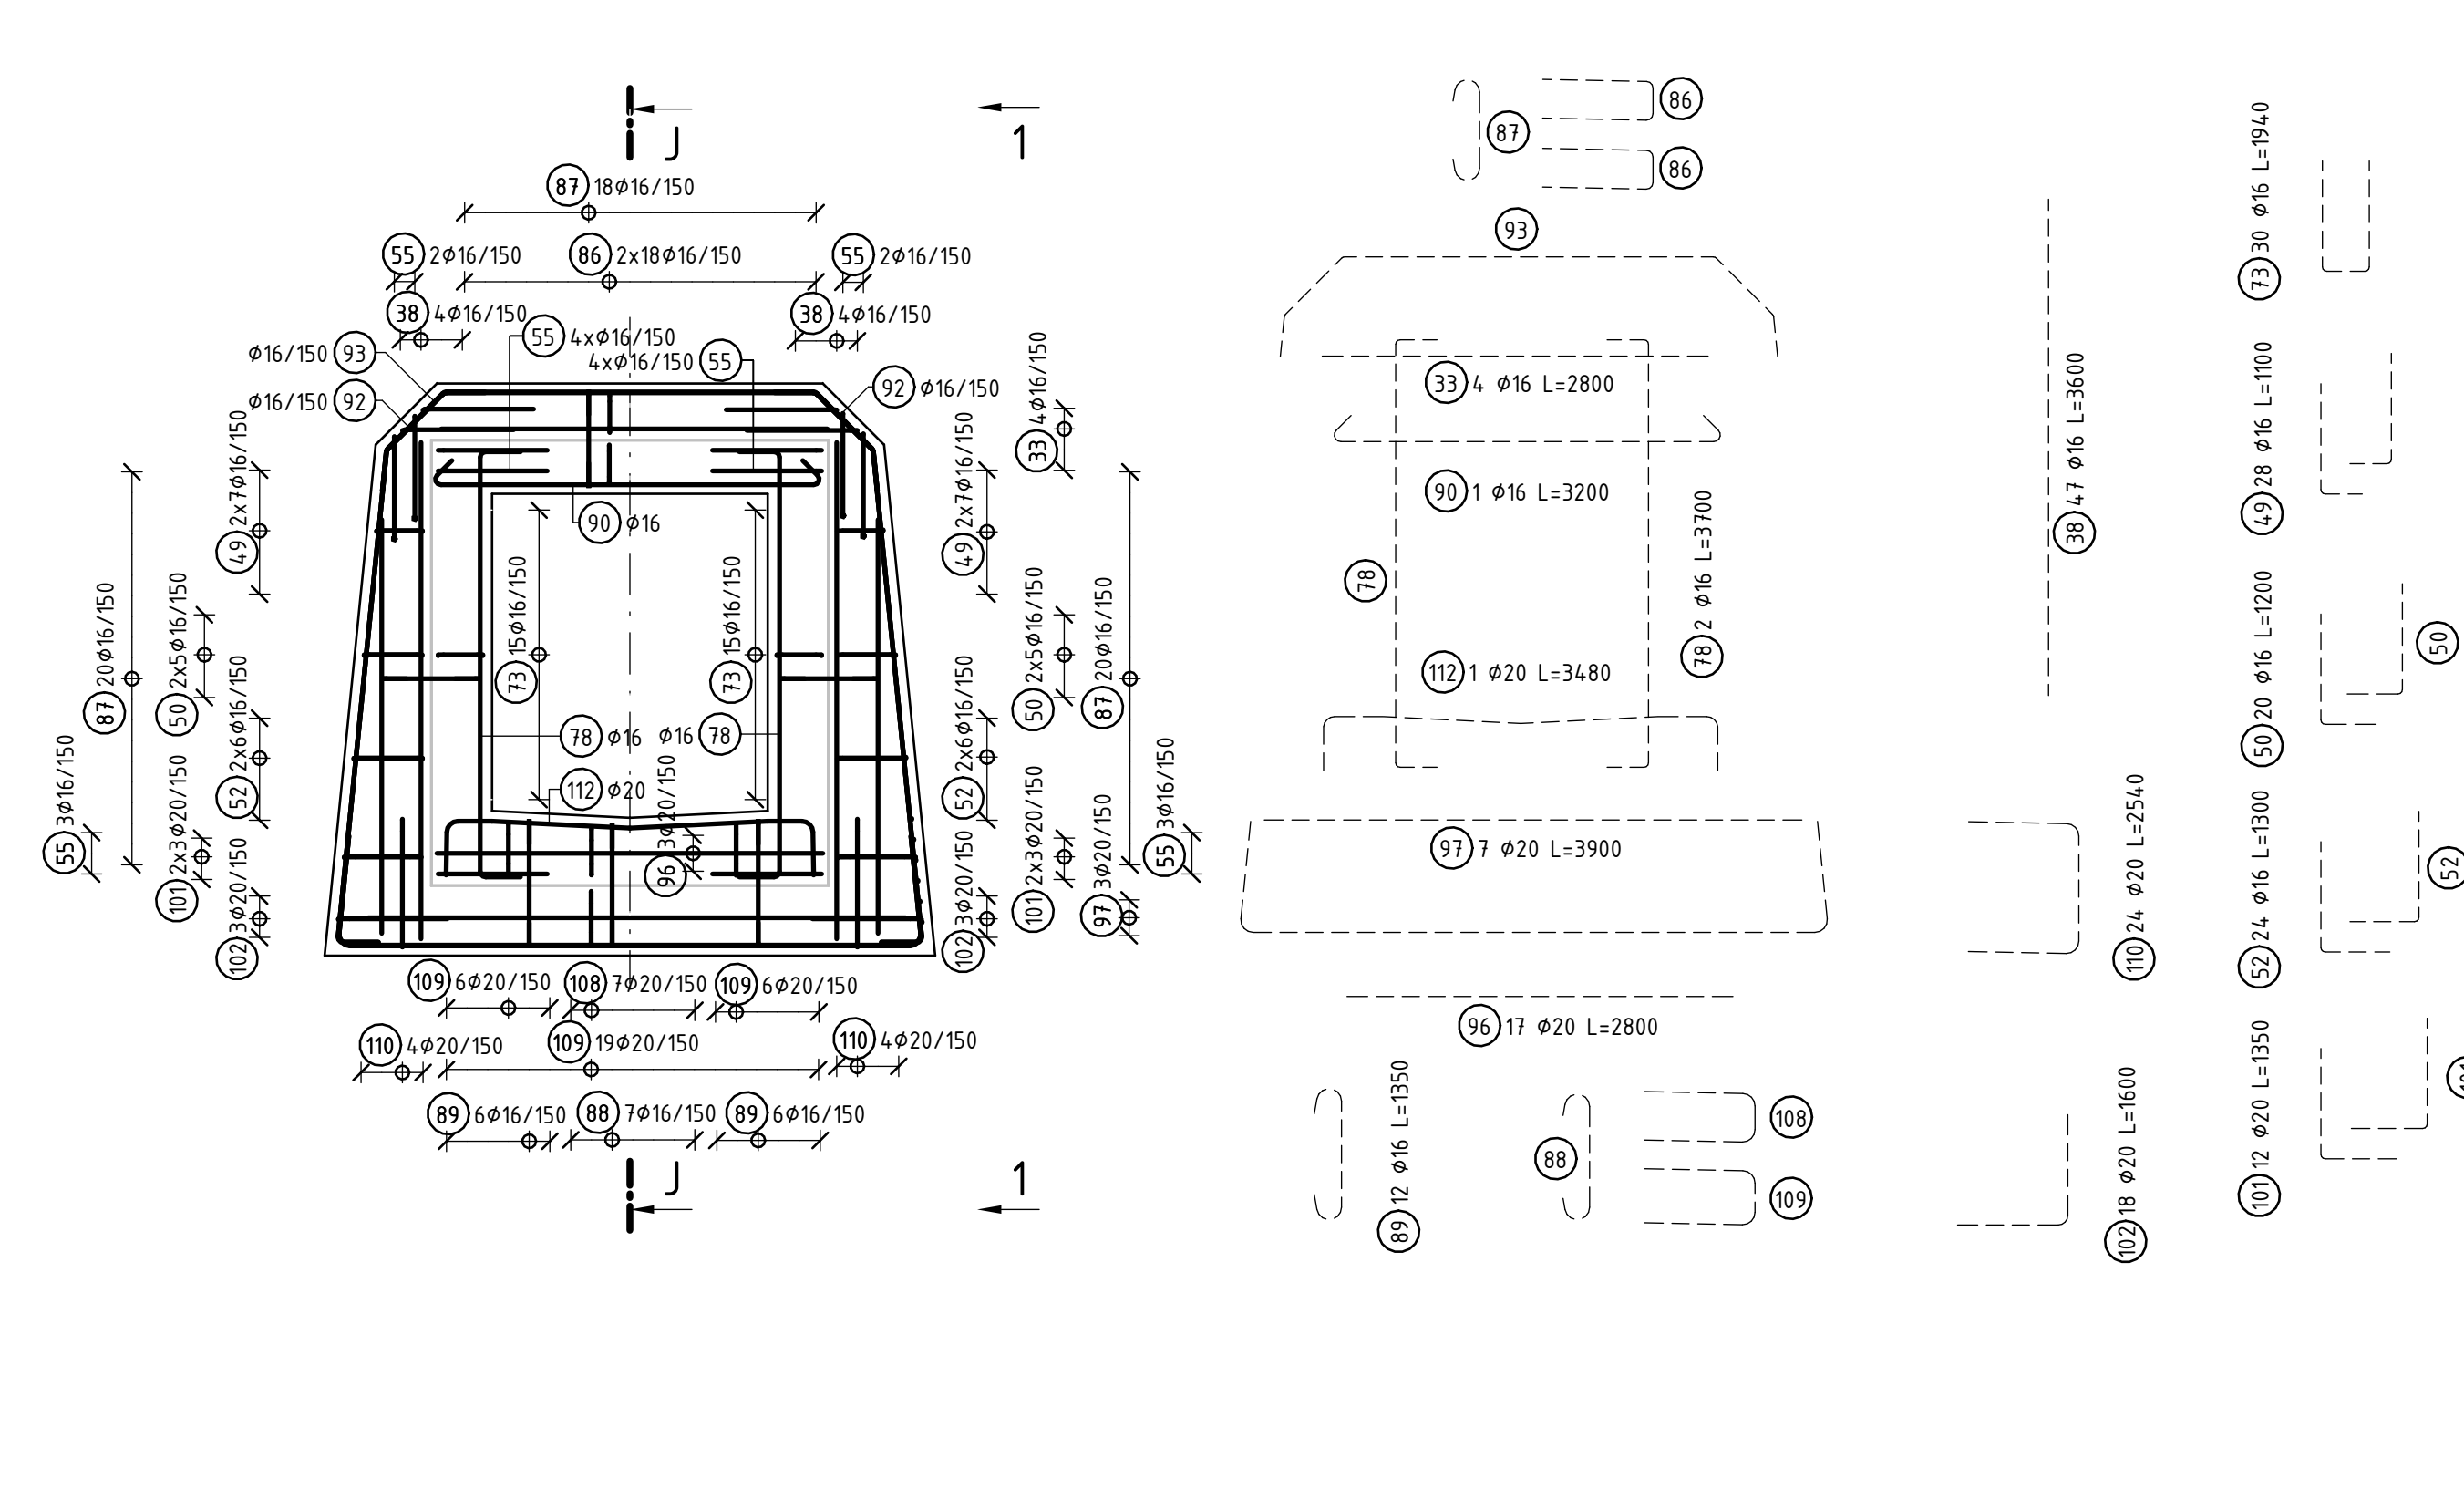


ŘEZ H-H 1 : 50

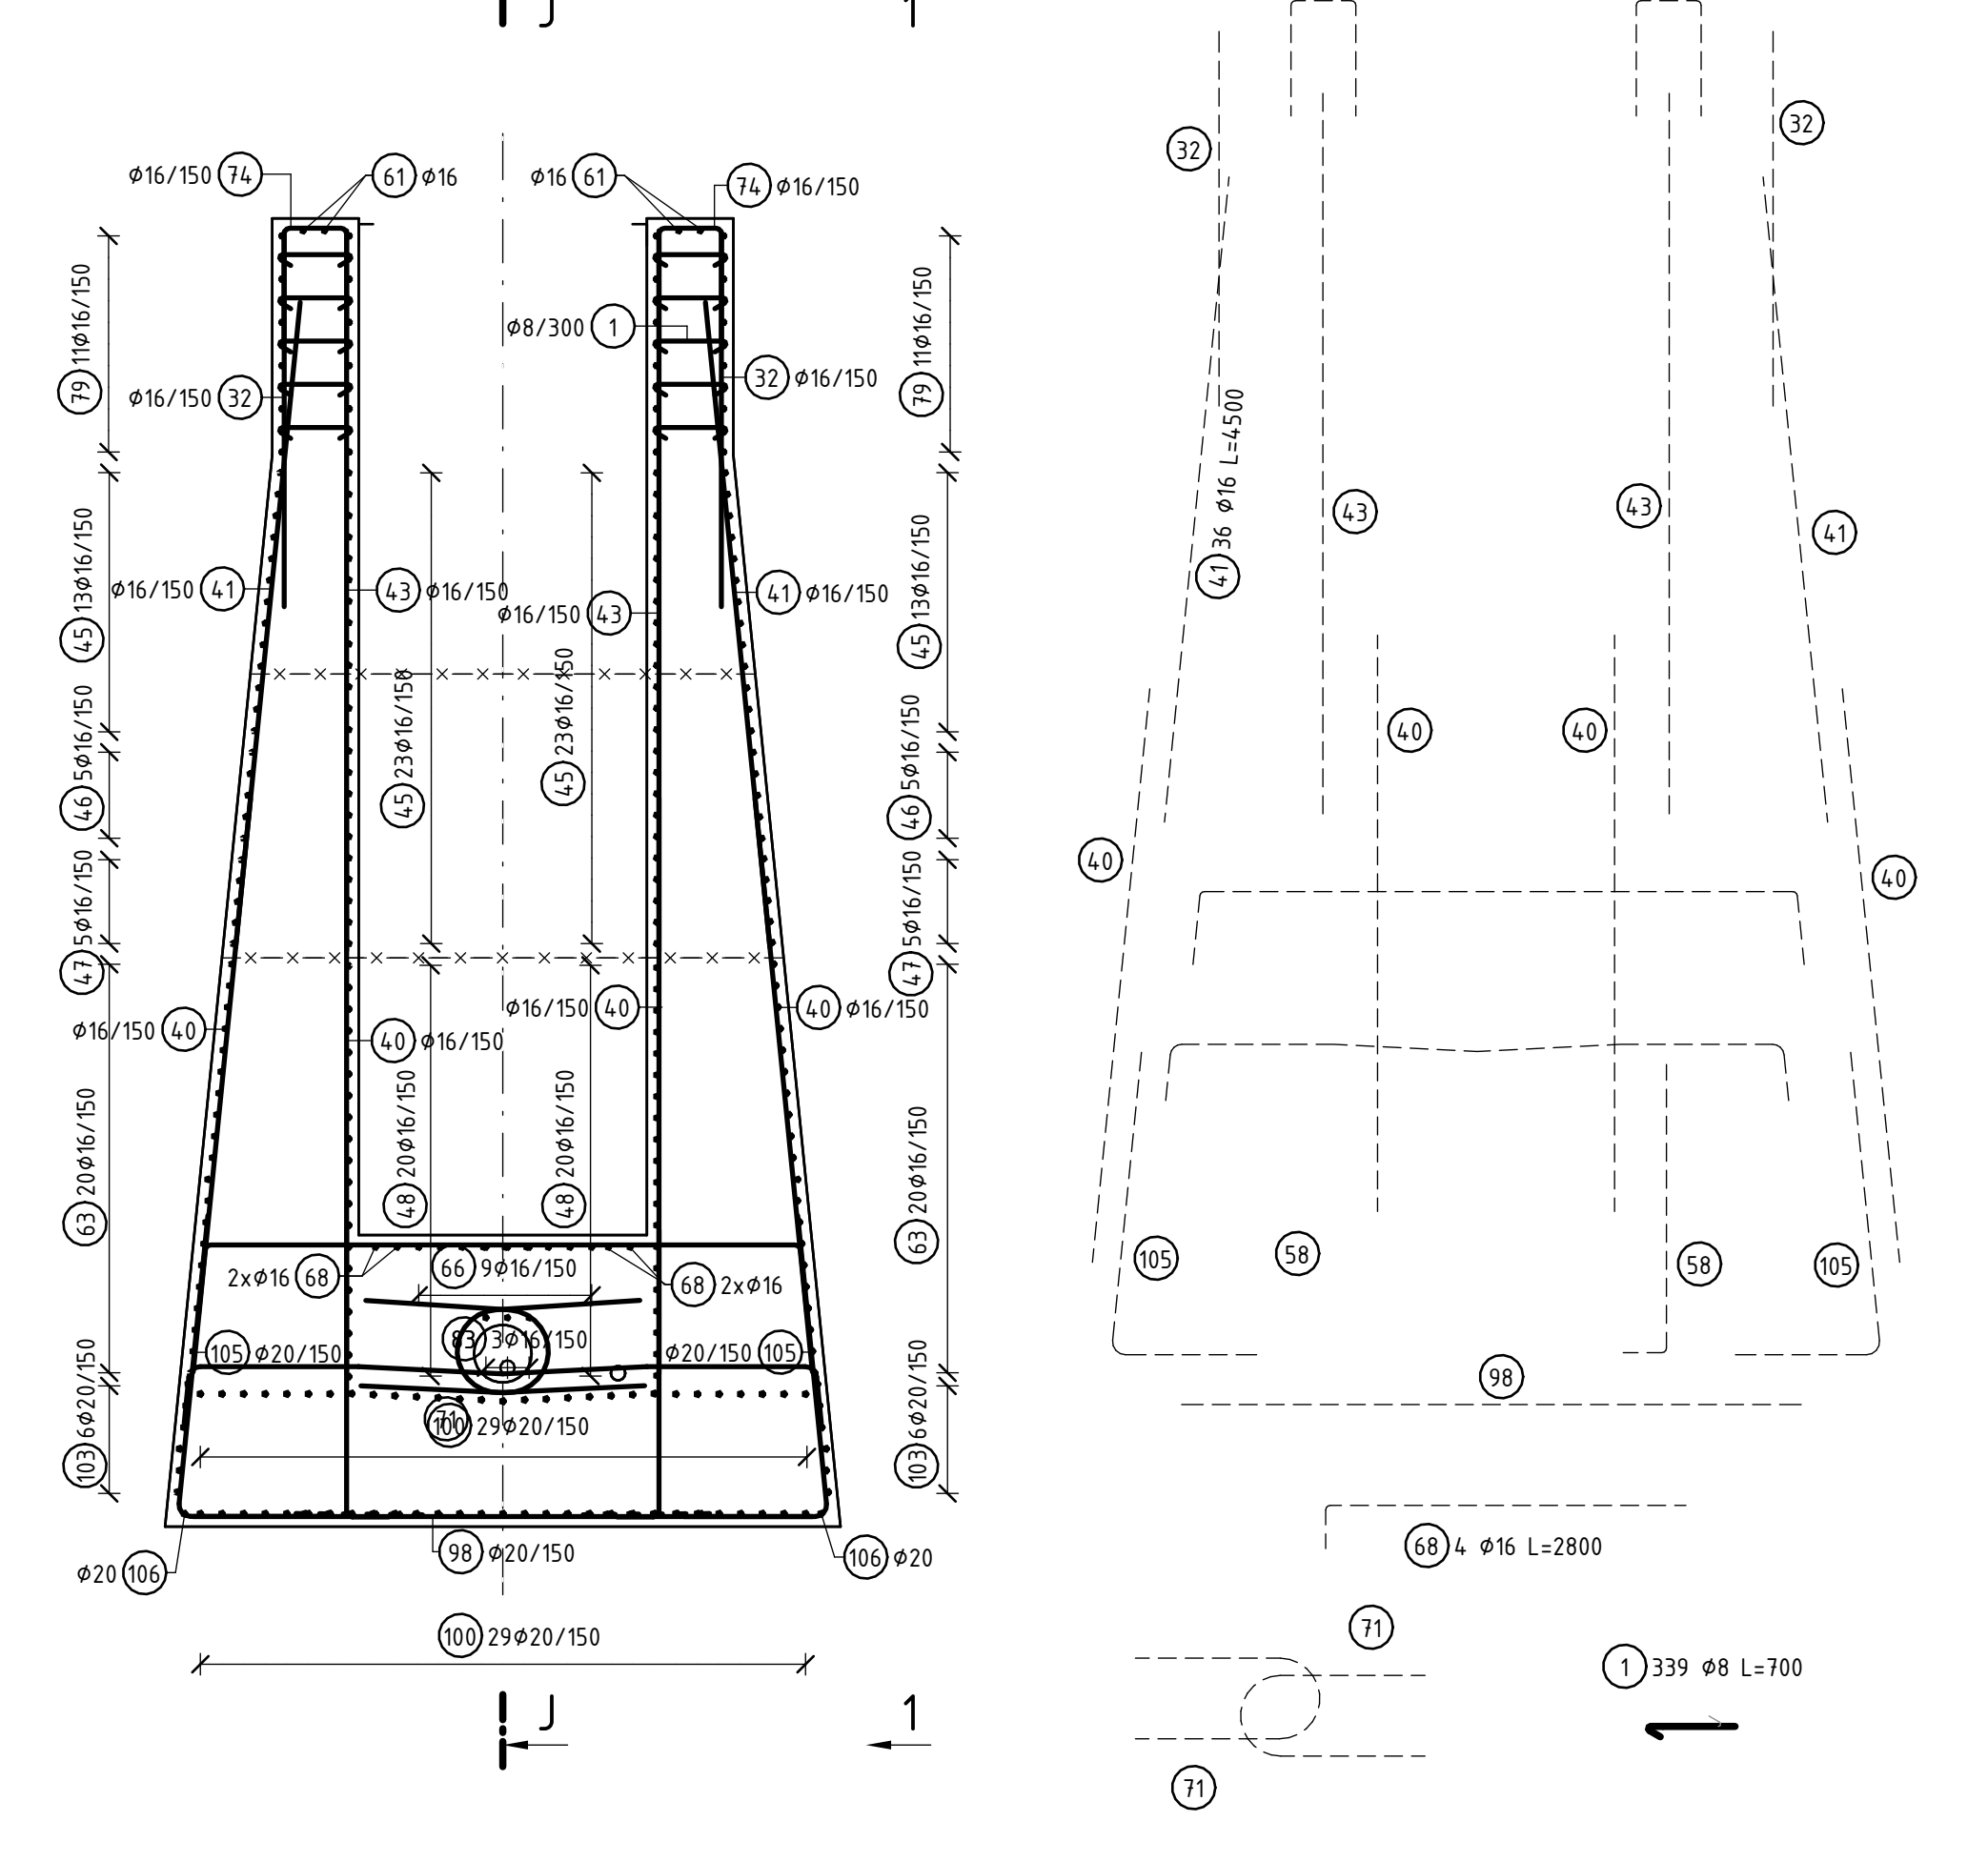

DETAIL A 1 : 25

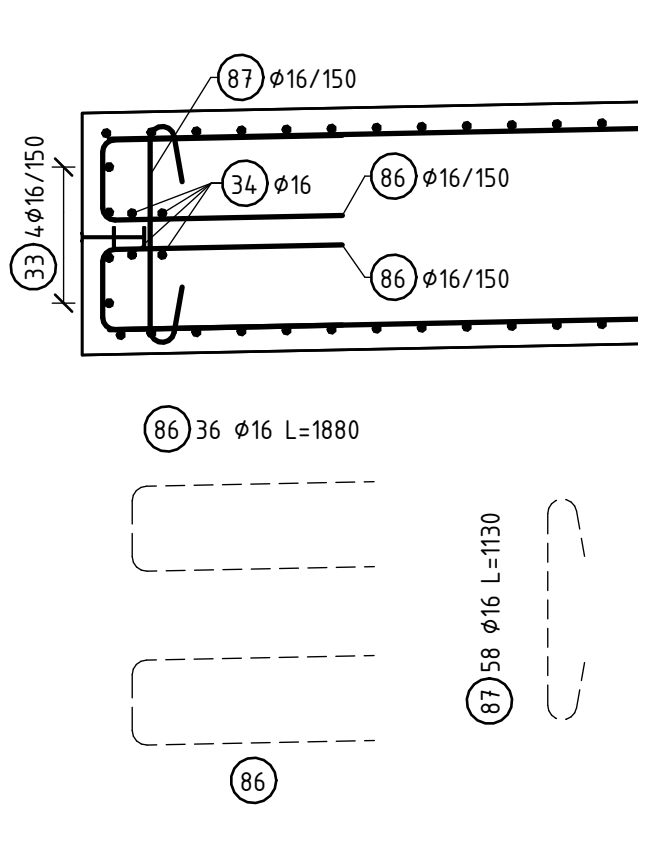

DETAIL B 1 : 25

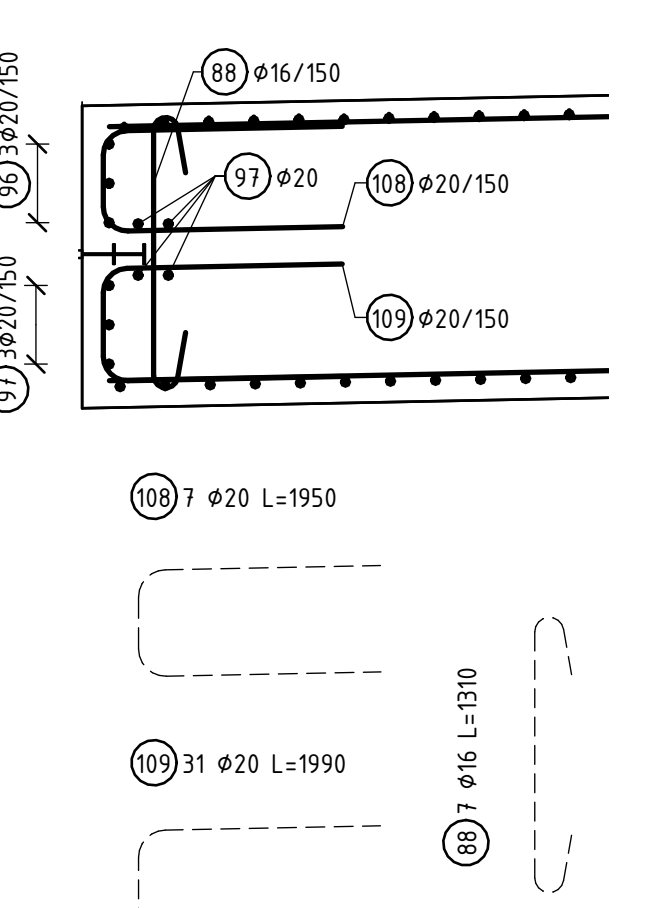


[illegible]

POZNÁMKY:

1. ROZMĚRY VÝTUŽE VÝDY K VNĚJŠÍM OBRÝSŮM
2. KOTVENÍ DÉLKY VIZ ČSN EN
3. HODNOTY PRO KRYTÍ PLATÍ PRO VEŠKEROU VÝTUŽ (VČETNĚ TÁHOK)