


## VD SLUŠOVICE


### PV 100 stanovená statisticky

Proudnice ve spadišti a skluzu

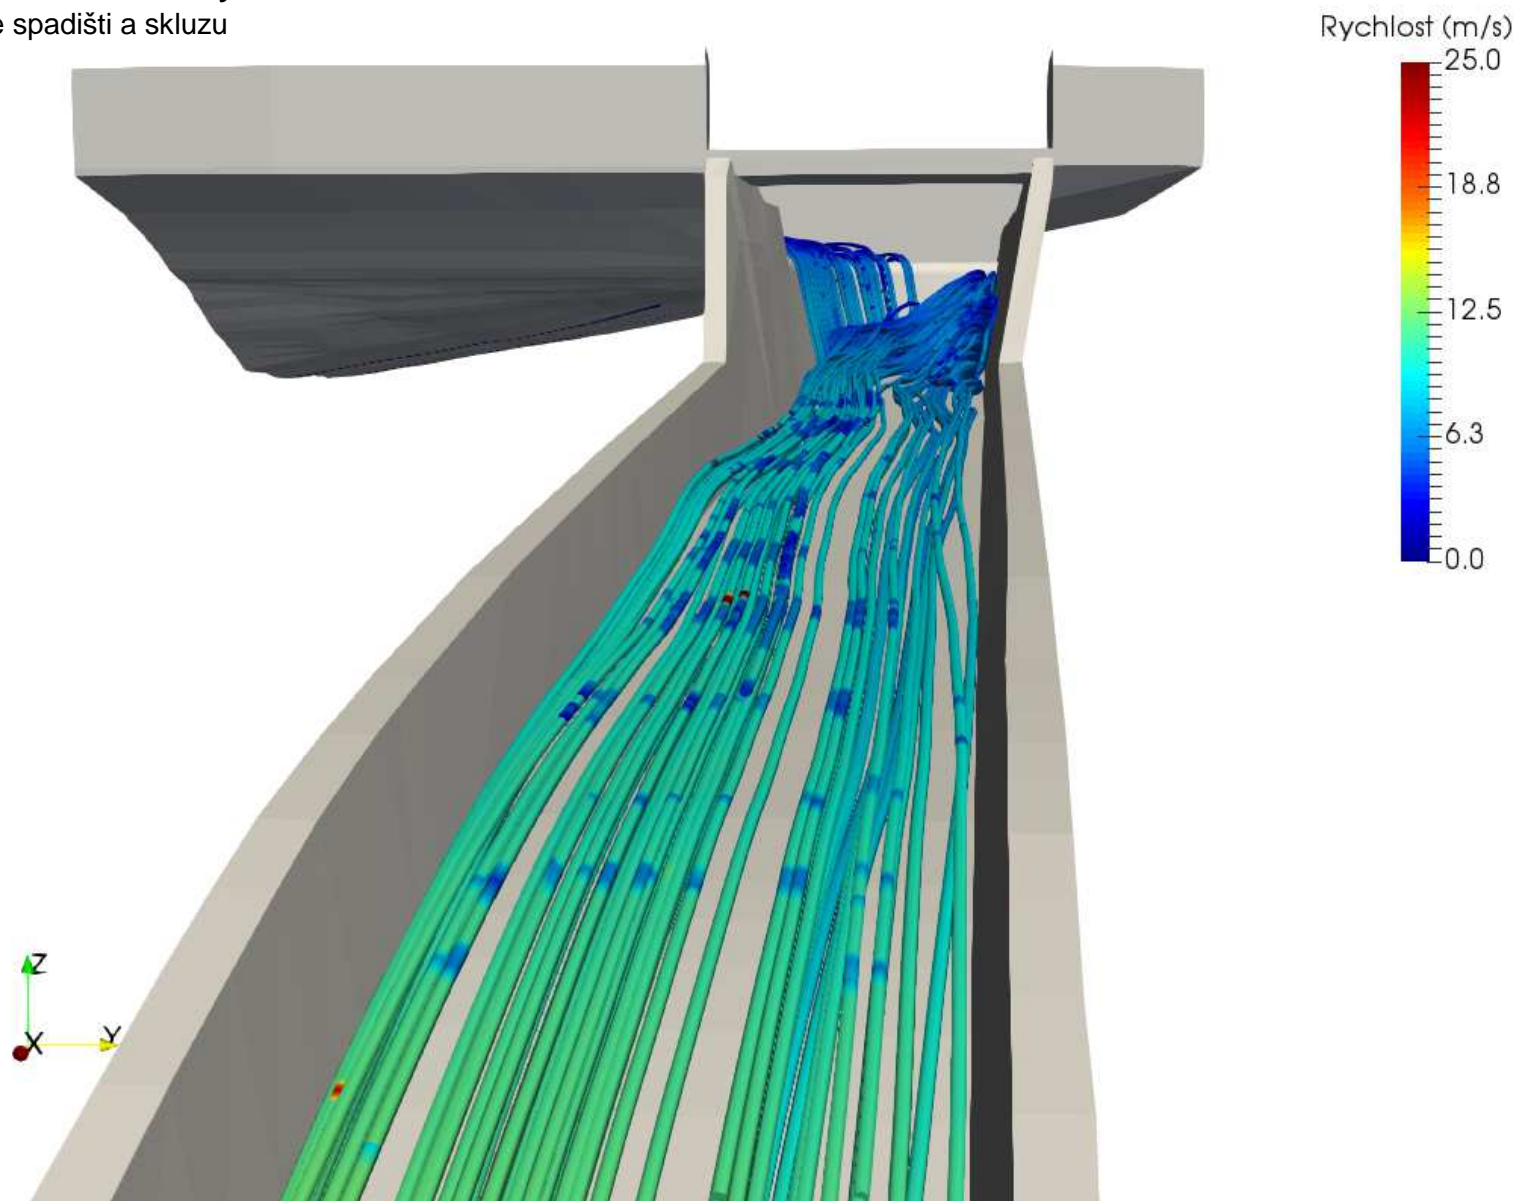

# **PV 1000**

Proudnice ve spadišti a skluzu

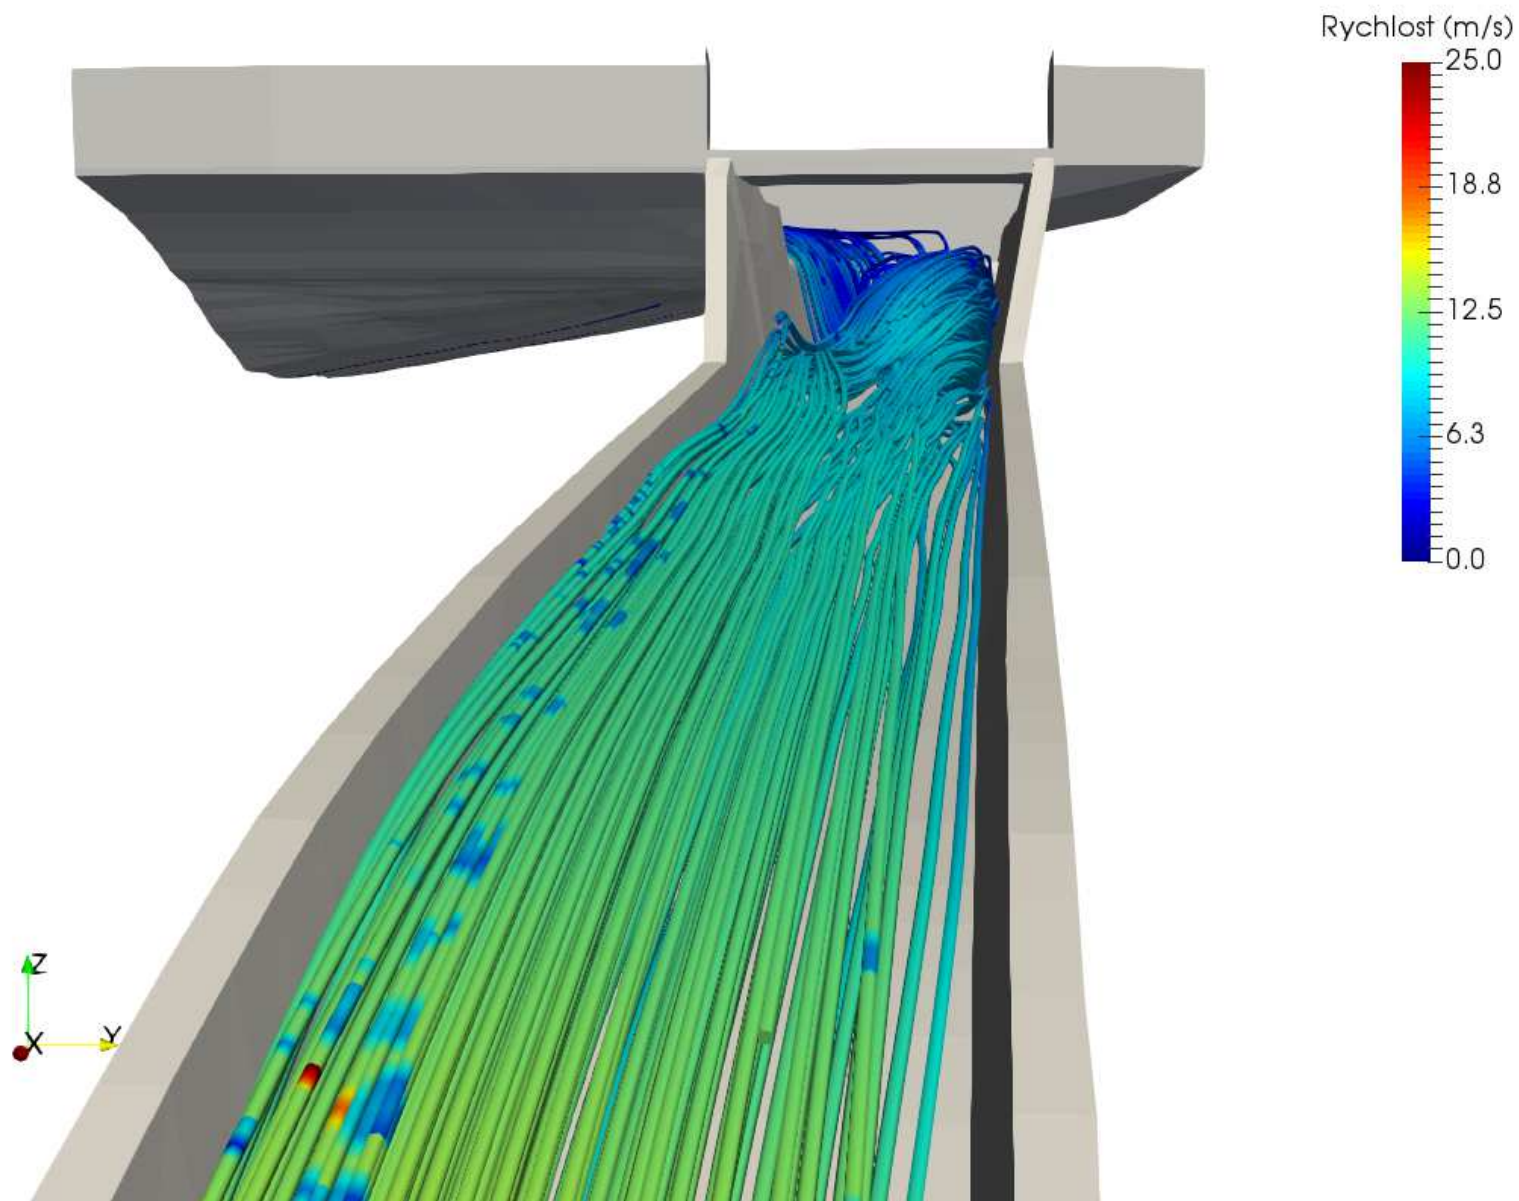

## PV 10 000 stanovená statisticky

Proudnice ve spadišti a skluzu

